

FINISHES / NOTES

VARIOUS FINISHES AVAILABLE
 GRADE 6063T6 MILL FINISH. PRE PUNCHED TO SUIT TILE MODULE
 GRADE 6063T6. MILL FINISH
 GRADE 3005H47. PPC FROM STANDARD ARGETON RANGE
 GRADE 6063T6. SILVER ANODIZED
 GRADE 6063T6. SILVER ANODIZED OR PPC
 GRADE 3005H47. MILL FINISH
 GRADE 3005H47. MILL FINISH

KEY COMPONENT LEGEND

- (A) ARGETON TERRACOTTA TILE
- (B) VERTICAL ALUMINIUM TOPHAT SUPPORT
- (C) HORIZONTAL ALUMINIUM ZED PROFILE
- (D) ALUMINIUM DRAINAGE PROFILE
- (E) ALUMINIUM TILE CLIPS
- (F) ALUMINIUM TOP RAIL
- (G) ALUMINIUM SPRING PROFILE
- (H) ALUMINIUM HALF DRAINAGE PROFILE

- (1) INDICATIVE INTERNAL FINISHES NOT BY TELLING
- INSULATION
- BREATHER MEMBRANE
- CEMENT PARTICLE BOARD
- STEEL FRAMING SYSTEM
- INTERNAL FINISHES
- CLOSURE TRIMS / FLASHINGS

Rev.	Date	By	Comments
Drawing Status :			
FOR INFORMATION			
Material :			
ARGETON TAMPA TILES E SERIES VERTICAL TOPHAT & HORIZONTAL Z TO SFS			
			
Telling Architectural Systems 125 High Rock Ave Suite 211 Saratoga Springs NY 12866 Tel : 518 360 7505 www.tellingarchitectural.com			
© Telling Architectural Systems LLC			
Do not scale from this drawing. If in doubt ask			
Drawing Title :			
SYSTEM COMPONENTS AND NOTES			
Scale :	Checked : RAC	Drawn : EJR	
1 : 5	Date : JAN 2020	Date : JAN 2020	
Size	Drawing No.	Rev.	
A3	ARG-EU-INDEX		

FOR INFORMATION

Material :
 ARGETON TAMPA TILES
 E SERIES
 VERTICAL TOPHAT &
 HORIZONTAL Z TO SFS



Telling Architectural Systems
 125 High Rock Ave
 Suite 211
 Saratoga Springs NY 12866
 Tel : 518 360 7505
 www.tellingarchitectural.com

© Telling Architectural Systems LLC


Do not scale from this drawing. If in doubt ask

SYSTEM COMPONENTS AND NOTES

Scale :	Checked : RAC	Drawn : EJR	
1 : 5	Date : JAN 2020	Date : JAN 2020	

Size	Drawing No.	Rev.	
A3	ARG-EU-INDEX		



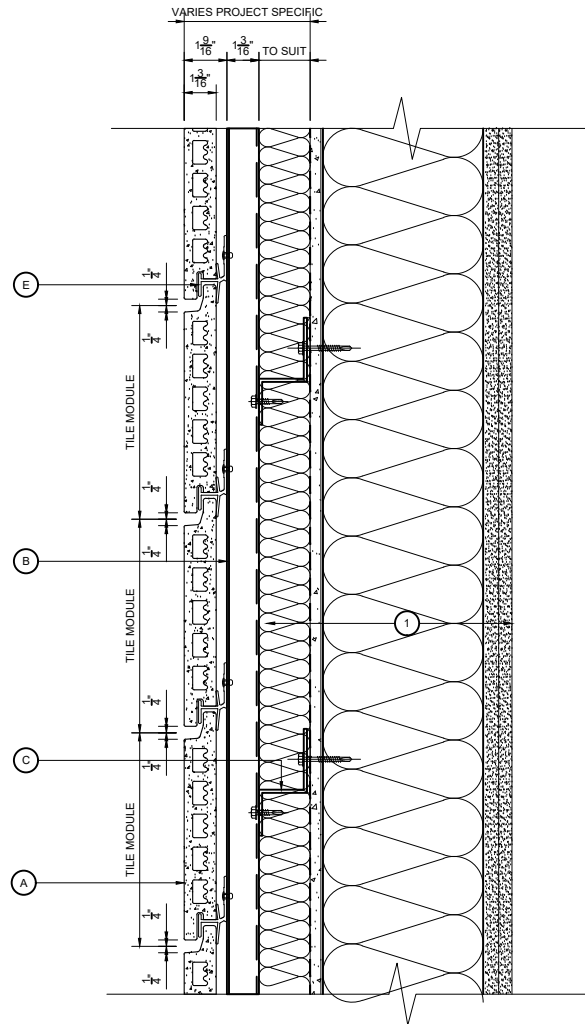

VERTICAL SECTION

NOTE:
 THESE STANDARD DETAILS DO NOT
 INCORPORATE FIRE BARRIER
 REQUIREMENTS AROUND WINDOW
 OPENINGS AND FLOOR SLABS.
 THESE INTERFACING
 REQUIREMENTS MUST BE
 REVIEWED WITH THE LOCAL FIRE
 INSPECTOR BEFORE FINALISATION
 OF DETAILS.

KEY COMPONENT LEGEND

- (A) ARGETON TERRACOTTA TILE
- (B) VERTICAL ALUMINIUM TOPHAT SUPPORT
- (C) HORIZONTAL ALUMINIUM ZED PROFILE
- (D) ALUMINIUM DRAINAGE PROFILE
- (E) ALUMINIUM TILE CLIPS
- (F) ALUMINIUM TOP RAIL
- (G) ALUMINIUM SPRING PROFILE
- (H) ALUMINIUM HALF DRAINAGE PROFILE

- (1) INDICATIVE INTERNAL FINISHES NOT BY TELLING
- INSULATION
- BREATHER MEMBRANE
- CEMENT PARTICLE BOARD
- STEEL FRAMING SYSTEM
- INTERNAL FINISHES
- CLOSURE TRIMS / FLASHINGS

Rev.	Date	By	Comments
Drawing Status :			
FOR INFORMATION			
Material :			
ARGETON TAMPA TILES E SERIES VERTICAL TOPHAT & HORIZONTAL Z TO SFS			
			
Telling Architectural Systems 125 High Rock Ave Suite 211 Saratoga Springs NY 12866 Tel : 518 360 7505 www.tellingarchitectural.com			
© Telling Architectural Systems LLC			
Do not scale from this drawing. If in doubt ask			
Drawing Title :			
VERTICAL SECTION			
Scale :	Checked : RAC	Drawn : EJR	
1 : 5	Date : JAN 2020	Date : JAN 2020	
Size	Drawing No.	Rev.	
A3	ARG-EUD01		

FOR INFORMATION

Material :
 ARGETON TAMPA TILES
 E SERIES
 VERTICAL TOPHAT &
 HORIZONTAL Z TO SFS



Telling Architectural Systems
 125 High Rock Ave
 Suite 211
 Saratoga Springs NY 12866
 Tel : 518 360 7505
 www.tellingarchitectural.com

© Telling Architectural Systems LLC

Do not scale from this drawing. If in doubt ask

Drawing Title :
 VERTICAL SECTION

Scale :
 1 : 5

Checked : RAC
 Date : JAN 2020

Drawn : EJR
 Date : JAN 2020

Size Drawing No. Rev.


A3 ARG-EUD01

KEY COMPONENT LEGEND

- (A) ARGETON TERRACOTTA TILE
- (B) VERTICAL ALUMINIUM TOPHAT SUPPORT
- (C) HORIZONTAL ALUMINIUM ZED PROFILE
- (D) ALUMINIUM DRAINAGE PROFILE
- (E) ALUMINIUM TILE CLIPS
- (F) ALUMINIUM TOP RAIL
- (G) ALUMINIUM SPRING PROFILE
- (H) ALUMINIUM HALF DRAINAGE PROFILE

- (1) INDICATIVE INTERNAL FINISHES NOT BY TELLING

INSULATION
BREATHER MEMBRANE
CEMENT PARTICLE BOARD
STEEL FRAMING SYSTEM
INTERNAL FINISHES
CLOSURE TRIMS / FLASHINGS

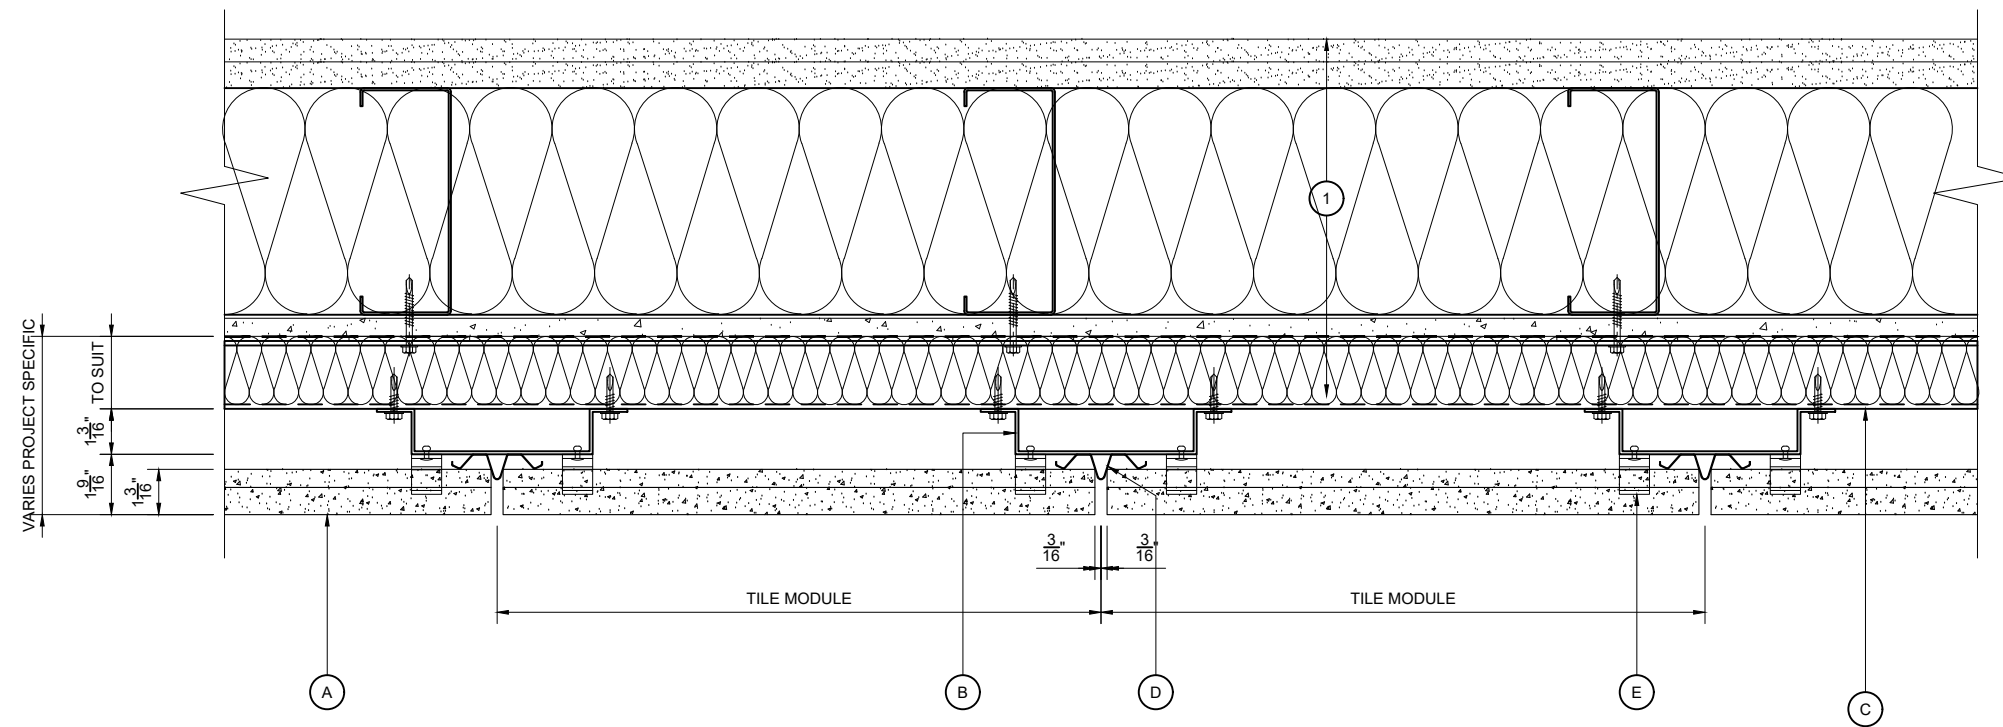

HORIZONTAL SECTION

NOTE:
THESE STANDARD DETAILS DO NOT
INCORPORATE FIRE BARRIER
REQUIREMENTS AROUND WINDOW
OPENINGS AND FLOOR SLABS.
THESE INTERFACING
REQUIREMENTS MUST BE
REVIEWED WITH THE LOCAL FIRE
INSPECTOR BEFORE FINALISATION
OF DETAILS.

Rev.	Date	By	Comments

Drawing Status :

FOR INFORMATION

Material :
ARGETON TAMPA TILES
E SERIES
VERTICAL TOPHAT &
HORIZONTAL Z TO SFS




Telling Architectural Systems
125 High Rock Ave
Suite 211
Saratoga Springs NY 12866
Tel : 518 360 7505
www.tellingarchitectural.com
© Telling Architectural Systems LLC

Do not scale from this drawing. If in doubt ask

Drawing Title :
HORIZONTAL SECTION

Scale :	Checked : RAC	Drawn : EJR
1 : 5	Date : JAN 2020	Date : JAN 2020

Size	Drawing No.	Rev.
A3	ARG-EUD02	

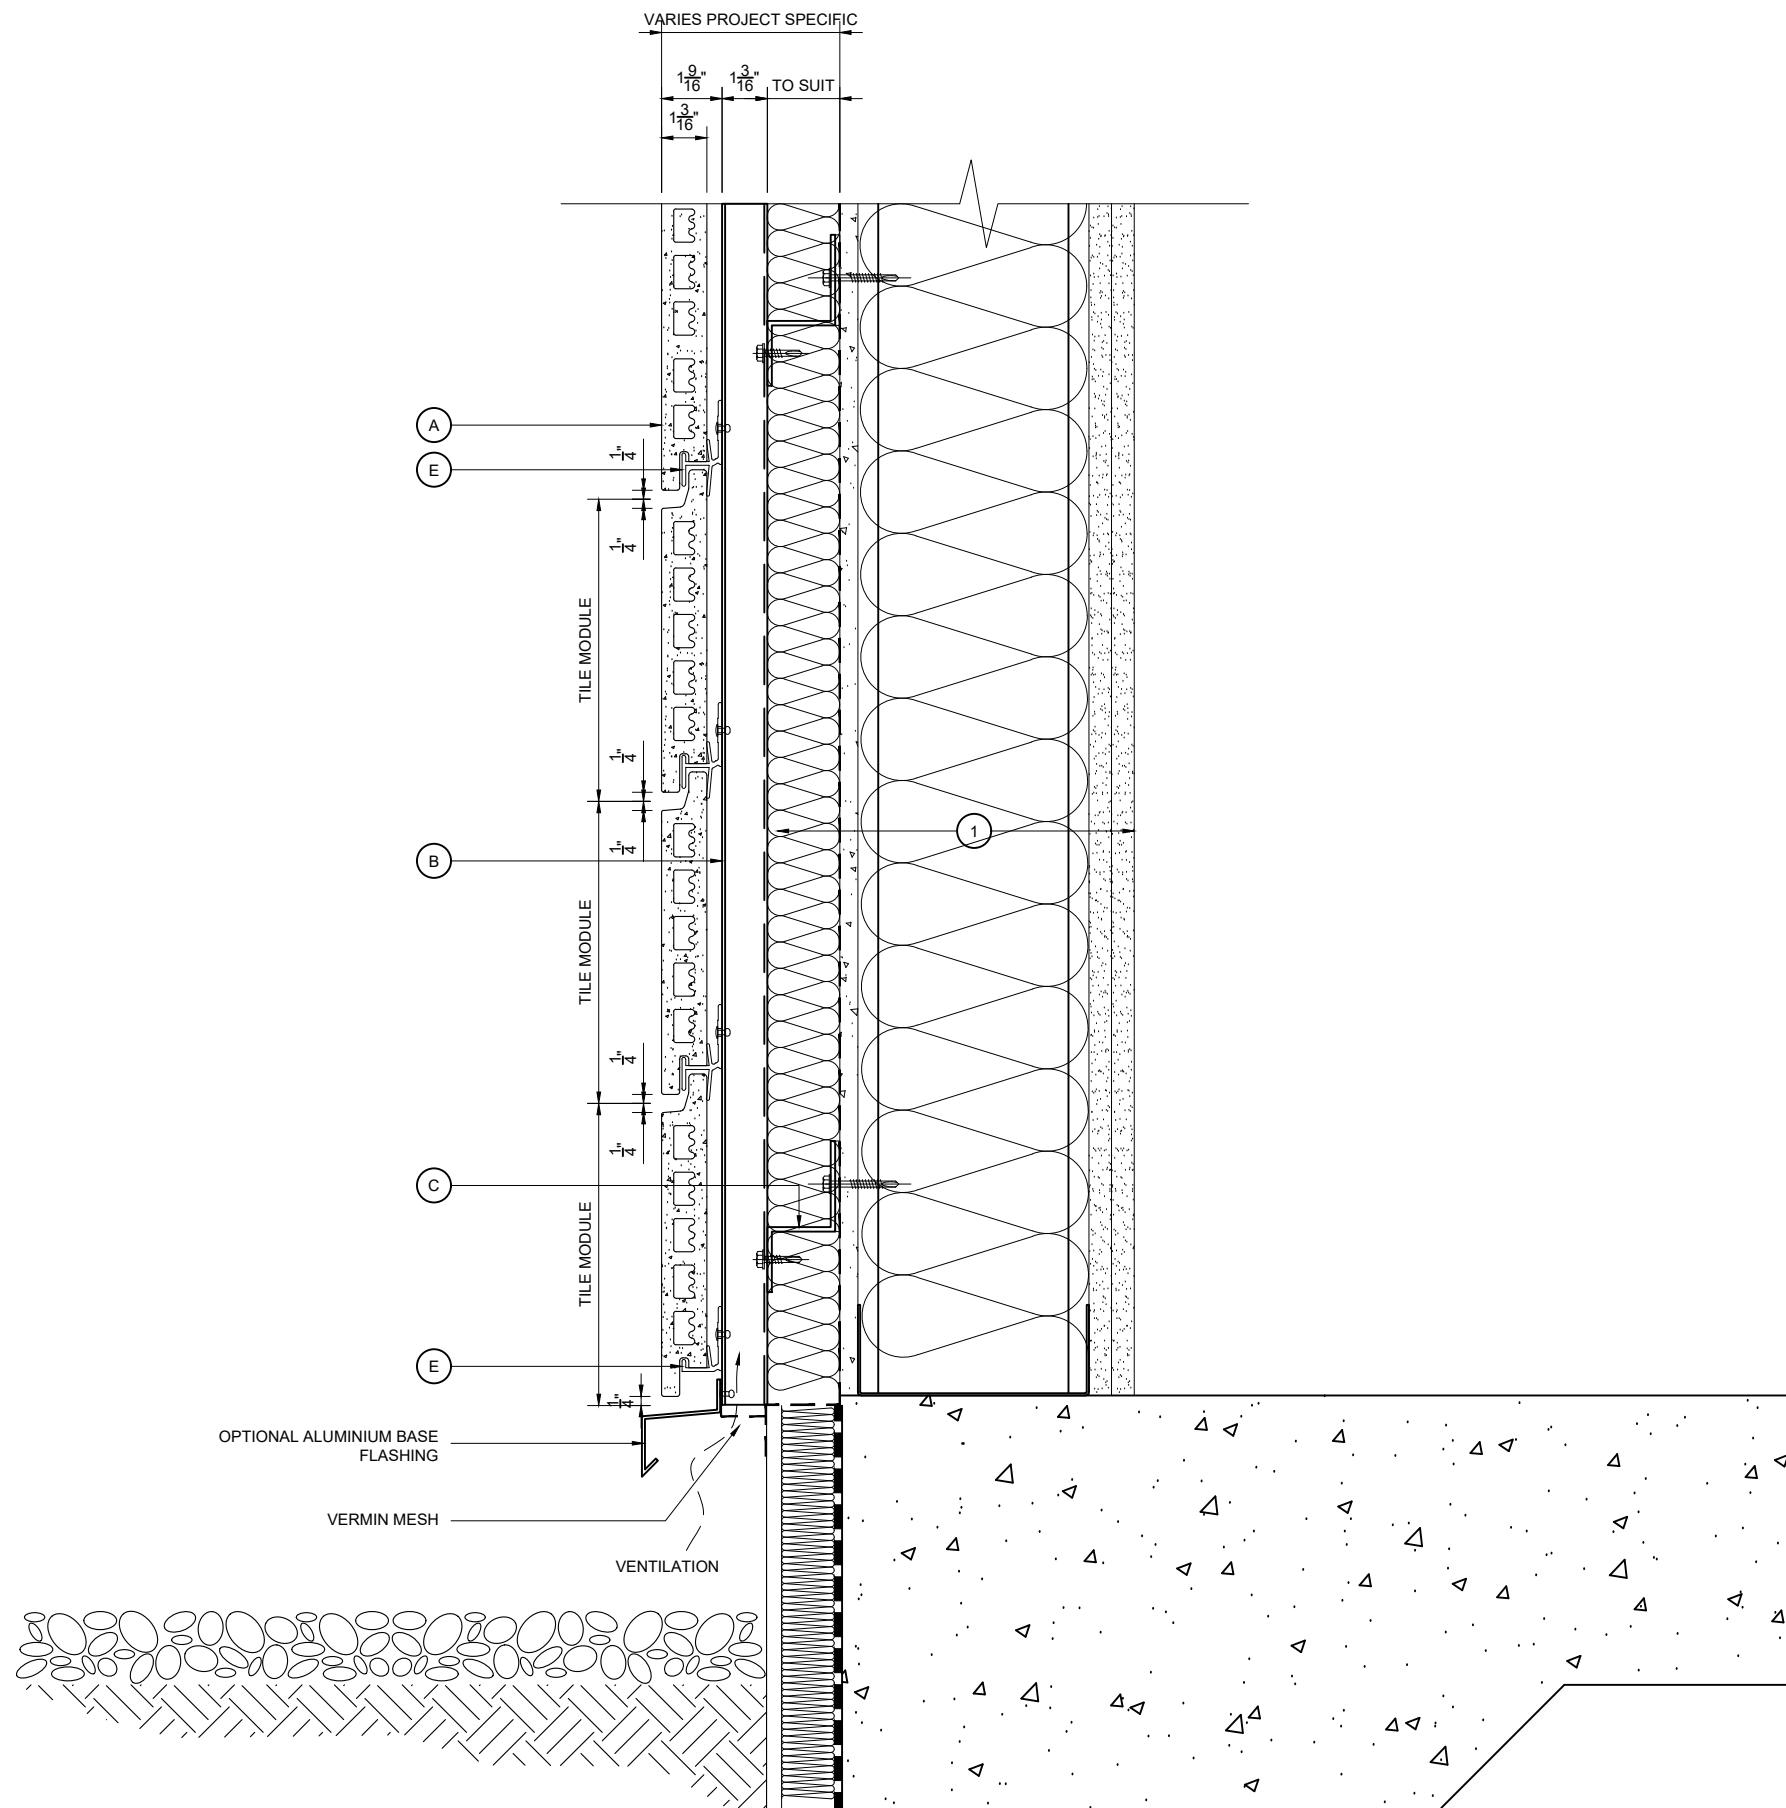

BASE DETAIL

NOTE:
 THESE STANDARD DETAILS DO NOT
 INCORPORATE FIRE BARRIER
 REQUIREMENTS AROUND WINDOW
 OPENINGS AND FLOOR SLABS.
 THESE INTERFACING
 REQUIREMENTS MUST BE
 REVIEWED WITH THE LOCAL FIRE
 INSPECTOR BEFORE FINALISATION
 OF DETAILS.

KEY COMPONENT LEGEND

- (A) ARGETON TERRACOTTA TILE
- (B) VERTICAL ALUMINIUM TOPHAT SUPPORT
- (C) HORIZONTAL ALUMINIUM ZED PROFILE
- (D) ALUMINIUM DRAINAGE PROFILE
- (E) ALUMINIUM TILE CLIPS
- (F) ALUMINIUM TOP RAIL
- (G) ALUMINIUM SPRING PROFILE
- (H) ALUMINIUM HALF DRAINAGE PROFILE

(1) INDICATIVE INTERNAL FINISHES
 NOT BY TELLING

- INSULATION
- BREATHER MEMBRANE
- CEMENT PARTICLE BOARD
- STEEL FRAMING SYSTEM
- INTERNAL FINISHES
- CLOSURE TRIMS / FLASHINGS

Rev.	Date	By	Comments
Drawing Status :			

Drawing Status :

FOR INFORMATION

Material :

ARGETON TAMPA TILES
 E SERIES
 VERTICAL TOPHAT &
 HORIZONTAL Z TO SFS



Telling Architectural Systems
 125 High Rock Ave
 Suite 211
 Saratoga Springs NY 12866
 Tel : 518 360 7505
 www.tellingarchitectural.com
 © Telling Architectural Systems LLC

Do not scale from this drawing. If in doubt ask

Drawing Title :

BASE DETAIL


Scale :	Checked : RAC	Drawn : EJR
1 : 5	Date : JAN 2020	Date : JAN 2020

Size	Drawing No.	Rev.
A3	ARG-EUD03	

KEY COMPONENT LEGEND

- (A) ARGETON TERRACOTTA TILE
- (B) VERTICAL ALUMINIUM TOPHAT SUPPORT
- (C) HORIZONTAL ALUMINIUM ZED PROFILE
- (D) ALUMINIUM DRAINAGE PROFILE
- (E) ALUMINIUM TILE CLIPS
- (F) ALUMINIUM TOP RAIL
- (G) ALUMINIUM SPRING PROFILE
- (H) ALUMINIUM HALF DRAINAGE PROFILE

- (1) INDICATIVE INTERNAL FINISHES NOT BY TELLING
- INSULATION
- BREATHER MEMBRANE
- CEMENT PARTICLE BOARD
- STEEL FRAMING SYSTEM
- INTERNAL FINISHES
- CLOSURE TRIMS / FLASHINGS

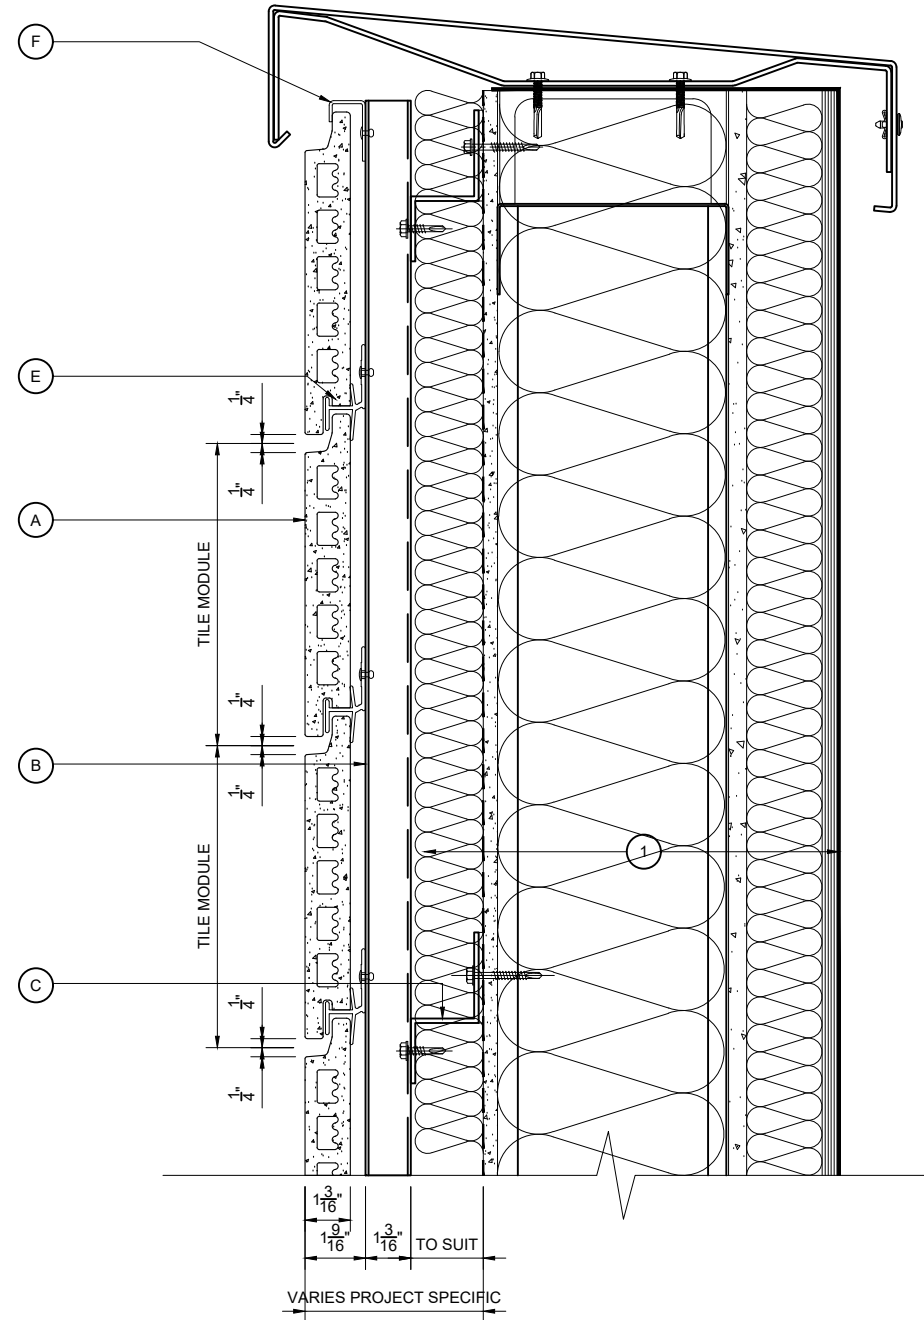

PARAPET DETAIL

NOTE:
THESE STANDARD DETAILS DO NOT
INCORPORATE FIRE BARRIER
REQUIREMENTS AROUND WINDOW
OPENINGS AND FLOOR SLABS.
THESE INTERFACING
REQUIREMENTS MUST BE
REVIEWED WITH THE LOCAL FIRE
INSPECTOR BEFORE FINALISATION
OF DETAILS.

Rev.	Date	By	Comments
Drawing Status :			

FOR INFORMATION

Material :
**ARGETON TAMPA TILES
 E SERIES
 VERTICAL TOPHAT &
 HORIZONTAL Z TO SFS**




Telling Architectural Systems
 125 High Rock Ave
 Suite 211
 Saratoga Springs NY 12866
 Tel : 518 360 7505
 www.tellingarchitectural.com
 © Telling Architectural Systems LLC

Do not scale from this drawing. If in doubt ask


Drawing Title :
PARAPET DETAIL

Scale :	Checked : RAC	Drawn : EJR
1 : 5	Date : JAN 2020	Date : JAN 2020

Size	Drawing No.	Rev.
A3	ARG-EUD04	

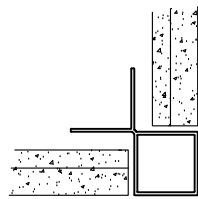


EXTRUDED ALUMINIUM CLOSED CRUCIFORM PROFILE. PPC FROM STANDARD RANGE

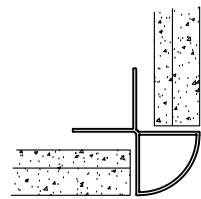

EXTRUDED ALUMINIUM ROUNDED CORNER PROFILE. PPC FROM STANDARD RANGE

CORNER PROFILE OPTIONS

SEE ARG-EUD11 FOR MITRE CORNER OPTION

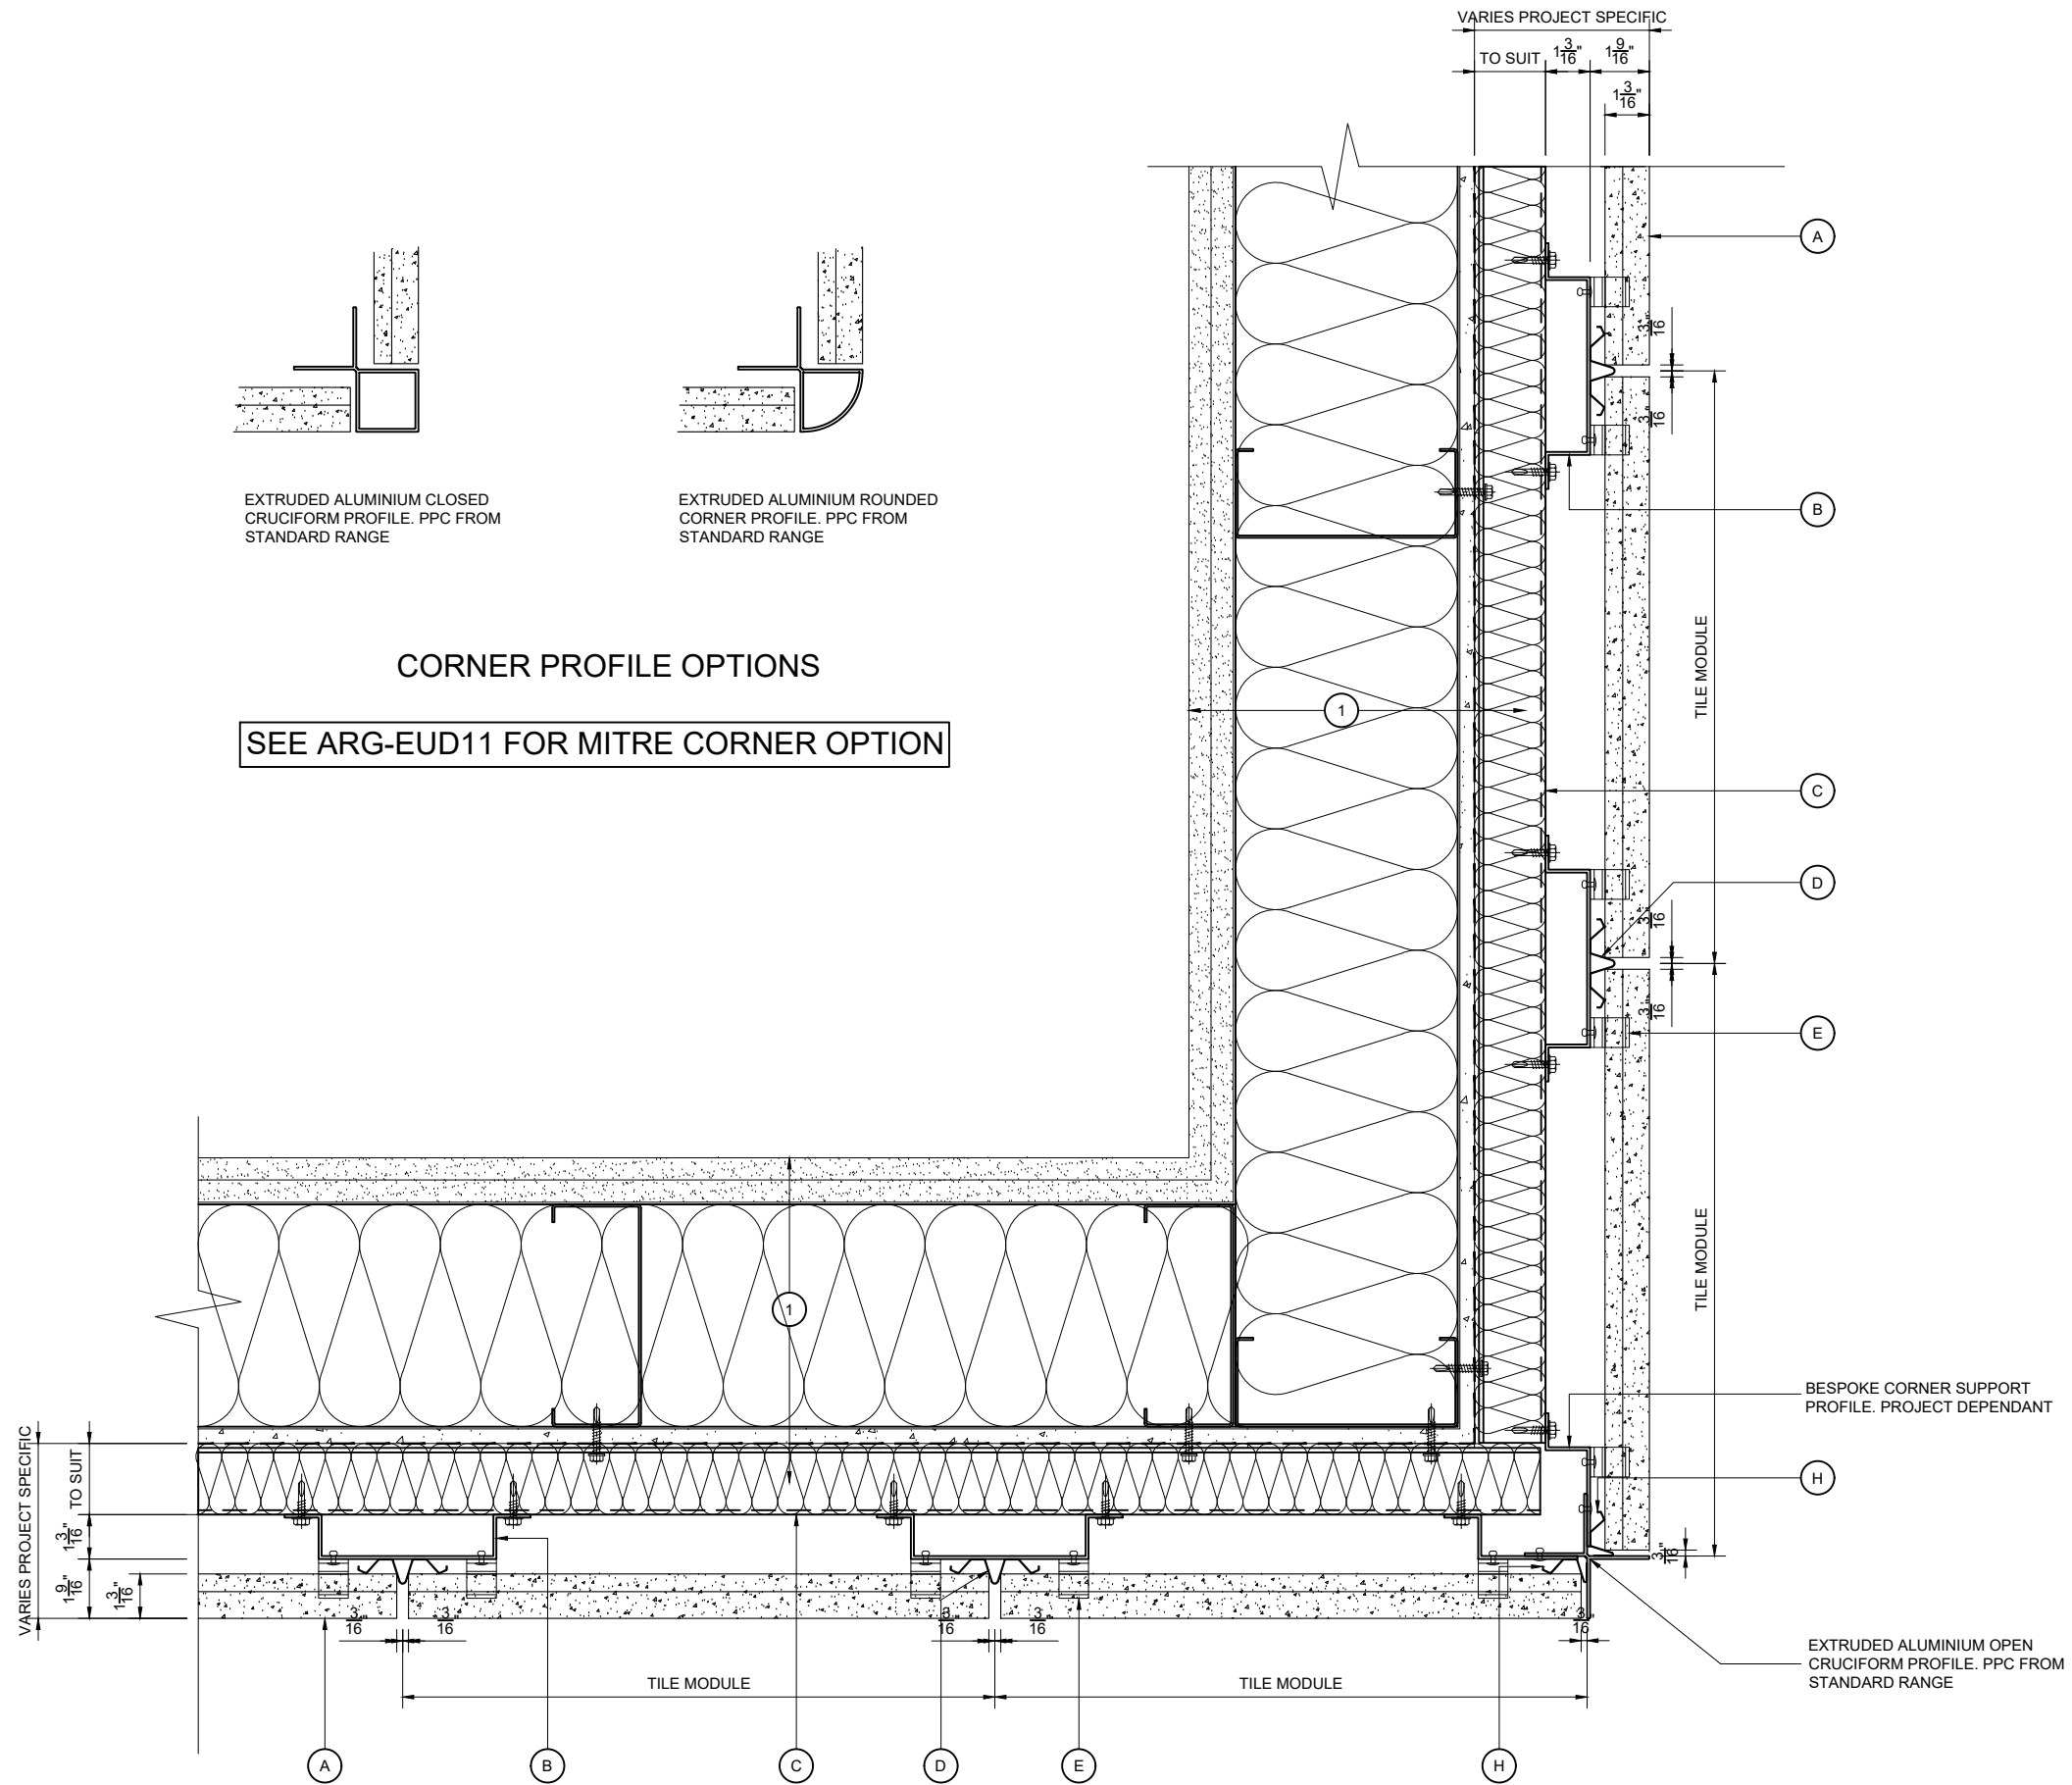

NOTE: THESE STANDARD DETAILS DO NOT INCORPORATE FIRE BARRIER REQUIREMENTS AROUND WINDOW OPENINGS AND FLOOR SLABS. THESE INTERFACING REQUIREMENTS MUST BE REVIEWED WITH THE LOCAL FIRE INSPECTOR BEFORE FINALISATION OF DETAILS.

EXTERNAL CORNER DETAIL

KEY COMPONENT LEGEND

- (A) ARGETON TERRACOTTA TILE
- (B) VERTICAL ALUMINIUM TOPHAT SUPPORT
- (C) HORIZONTAL ALUMINIUM ZED PROFILE
- (D) ALUMINIUM DRAINAGE PROFILE
- (E) ALUMINIUM TILE CLIPS
- (F) ALUMINIUM TOP RAIL
- (G) ALUMINIUM SPRING PROFILE
- (H) ALUMINIUM HALF DRAINAGE PROFILE

- (1) INDICATIVE INTERNAL FINISHES NOT BY TELLING

- INSULATION
- BREATHER MEMBRANE
- CEMENT PARTICLE BOARD
- STEEL FRAMING SYSTEM
- INTERNAL FINISHES
- CLOSURE TRIMS / FLASHINGS

Rev. Date By Comments

Drawing Status :

FOR INFORMATION

Material :

ARGETON TAMPA TILES
E SERIES
VERTICAL TOPHAT &
HORIZONTAL Z TO SFS



Telling Architectural Systems
125 High Rock Ave
Suite 211
Saratoga Springs NY 12866
Tel : 518 360 7505
www.tellingarchitectural.com

© Telling Architectural Systems LLC

Do not scale from this drawing. If in doubt ask

Drawing Title :

EXTERNAL CORNER DETAIL

Scale :	Checked : RAC	Drawn : EJR
1 : 5	Date : JAN 2020	Date : JAN 2020

Size	Drawing No.	Rev.
A3	ARG-EUD05	

KEY COMPONENT LEGEND

- (A) ARGETON TERRACOTTA TILE
- (B) VERTICAL ALUMINIUM TOPHAT SUPPORT
- (C) HORIZONTAL ALUMINIUM ZED PROFILE
- (D) ALUMINIUM DRAINAGE PROFILE
- (E) ALUMINIUM TILE CLIPS
- (F) ALUMINIUM TOP RAIL
- (G) ALUMINIUM SPRING PROFILE
- (H) ALUMINIUM HALF DRAINAGE PROFILE

- (1) INDICATIVE INTERNAL FINISHES NOT BY TELLING
- INSULATION
- BREATHER MEMBRANE
- CEMENT PARTICLE BOARD
- STEEL FRAMING SYSTEM
- INTERNAL FINISHES
- CLOSURE TRIMS / FLASHINGS

Rev.	Date	By	Comments
Drawing Status :			

FOR INFORMATION

Material :
**ARGETON TAMPA TILES
 E SERIES
 VERTICAL TOPHAT &
 HORIZONTAL Z TO SFS**




Telling Architectural Systems
 125 High Rock Ave
 Suite 211
 Saratoga Springs NY 12866
 Tel : 518 360 7505
 www.tellingarchitectural.com
 © Telling Architectural Systems LLC

Do not scale from this drawing. If in doubt ask

Drawing Title :
INTERNAL CORNER DETAIL

Scale :	Checked : RAC	Drawn : EJR
1 : 5	Date : JAN 2020	Date : JAN 2020

Size	Drawing No.	Rev.
A3	ARG-EUD06	

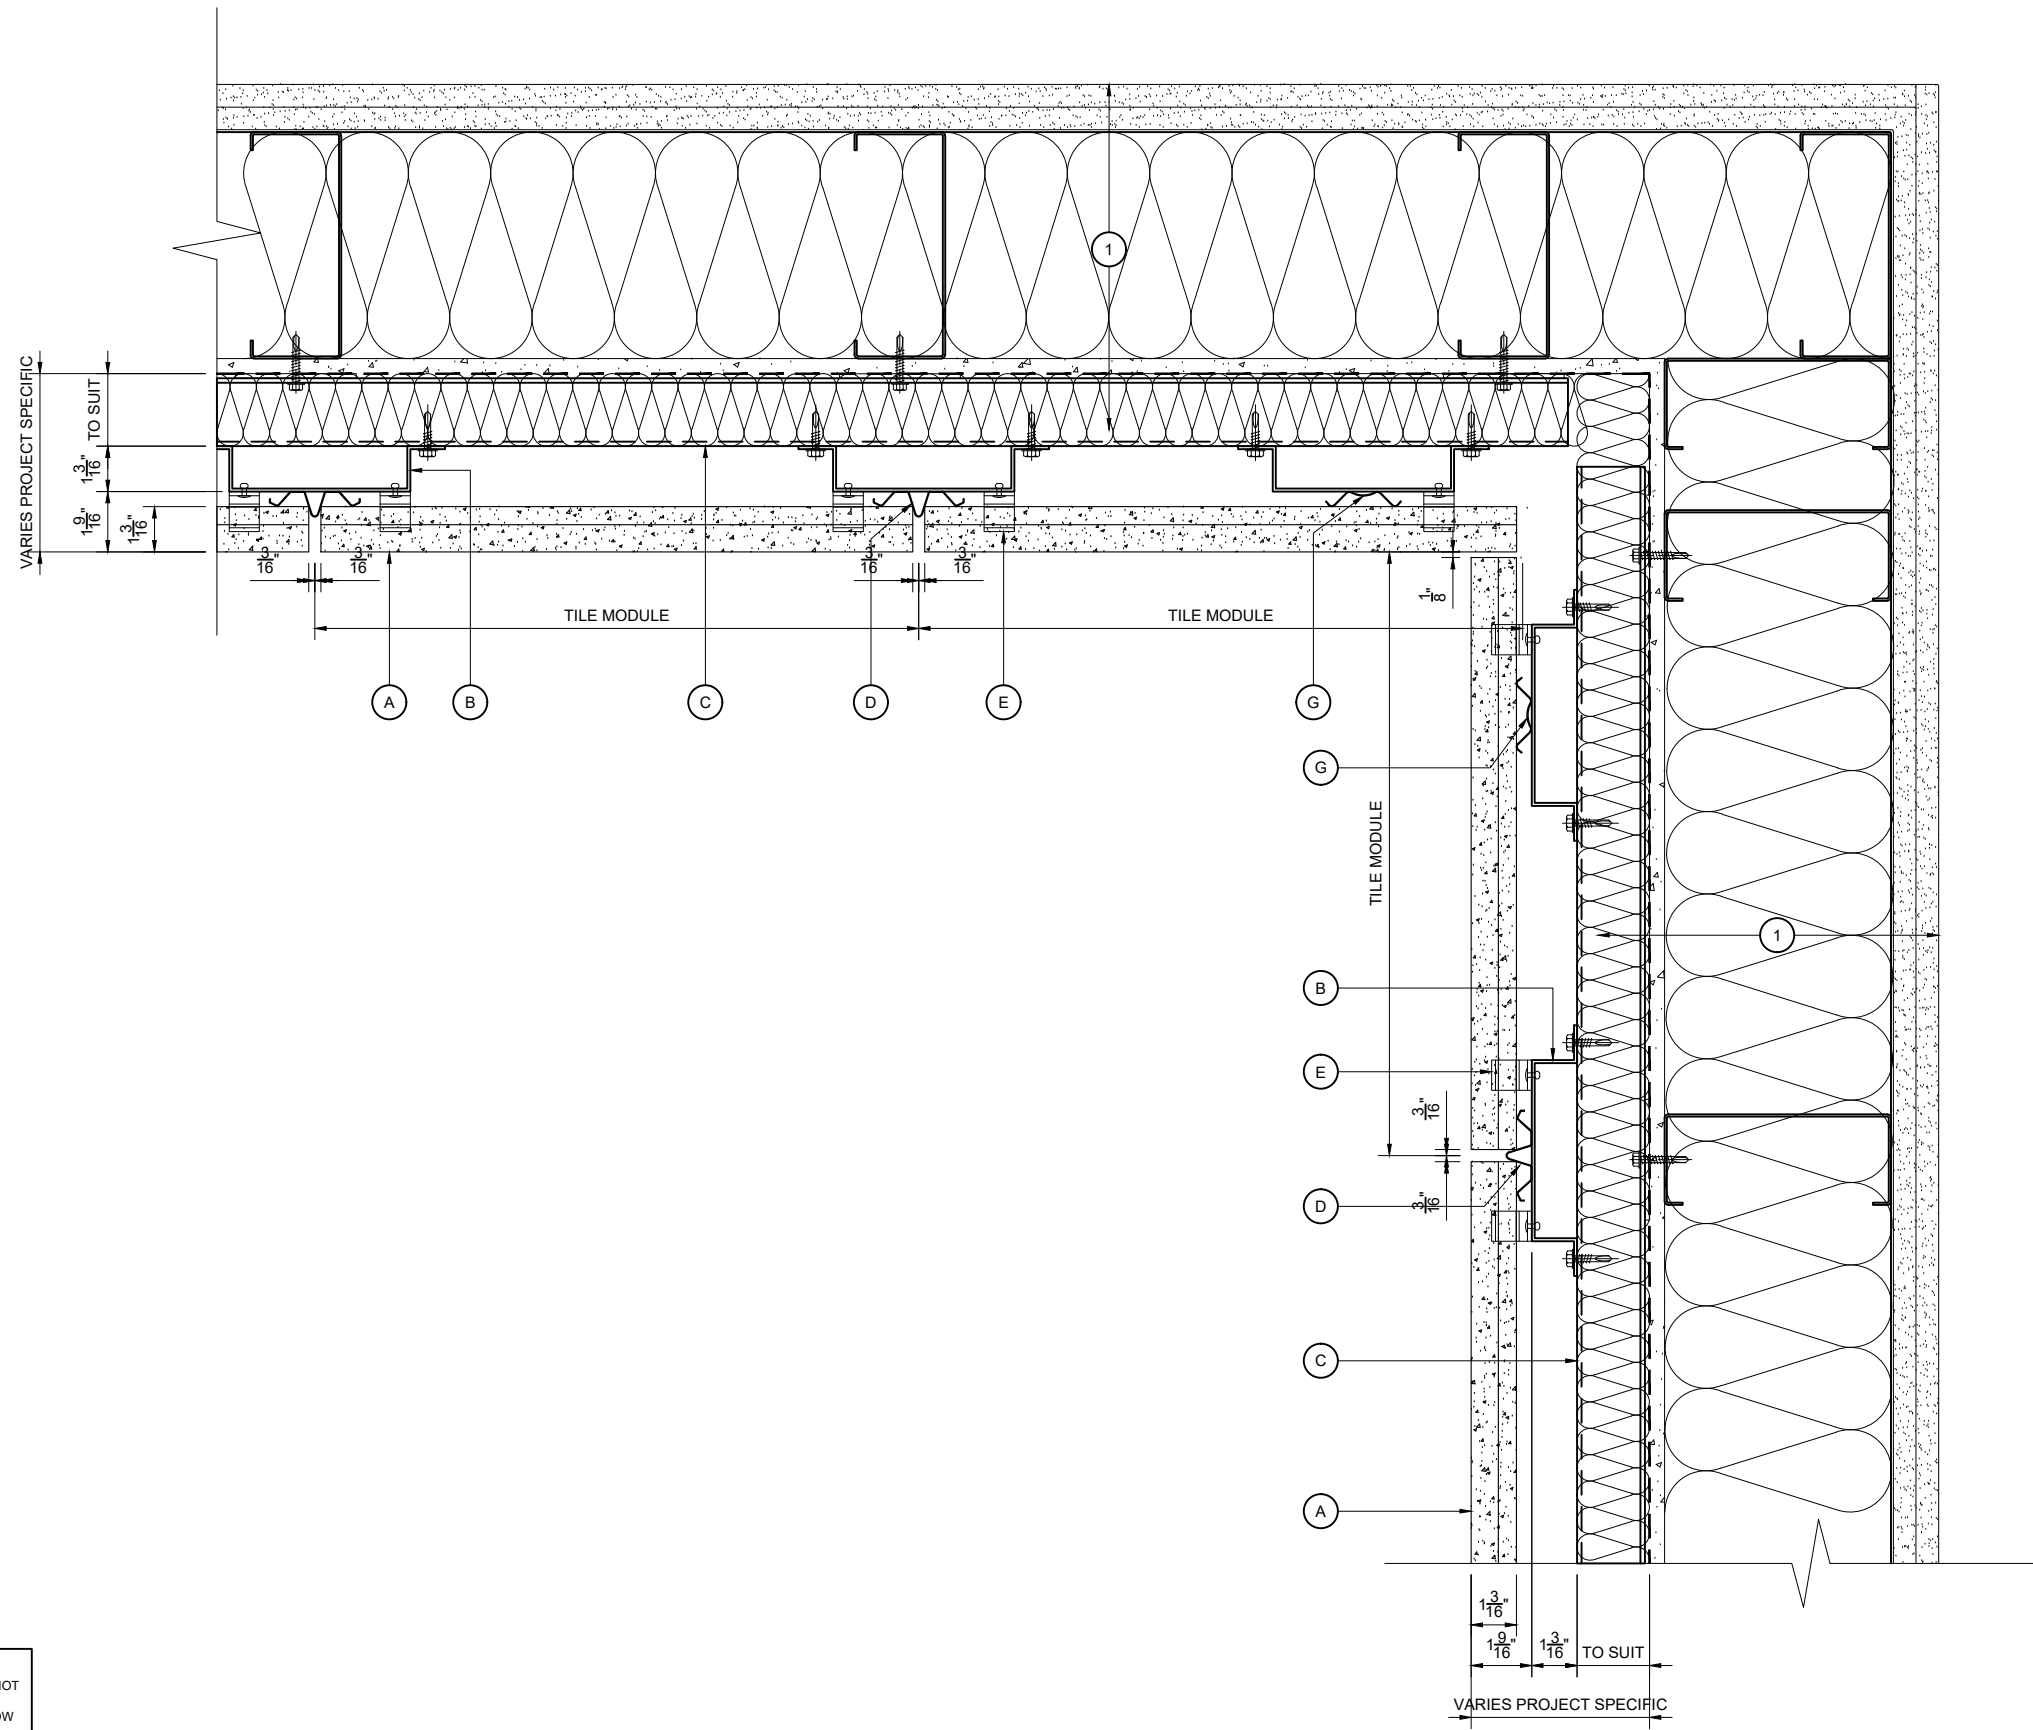


INTERNAL CORNER DETAIL

NOTE:
 THESE STANDARD DETAILS DO NOT
 INCORPORATE FIRE BARRIER
 REQUIREMENTS AROUND WINDOW
 OPENINGS AND FLOOR SLABS.
 THESE INTERFACING
 REQUIREMENTS MUST BE
 REVIEWED WITH THE LOCAL FIRE
 INSPECTOR BEFORE FINALISATION
 OF DETAILS.

KEY COMPONENT LEGEND

- (A) ARGETON TERRACOTTA TILE
- (B) VERTICAL ALUMINIUM TOPHAT SUPPORT
- (C) HORIZONTAL ALUMINIUM ZED PROFILE
- (D) ALUMINIUM DRAINAGE PROFILE
- (E) ALUMINIUM TILE CLIPS
- (F) ALUMINIUM TOP RAIL
- (G) ALUMINIUM SPRING PROFILE
- (H) ALUMINIUM HALF DRAINAGE PROFILE

- (1) INDICATIVE INTERNAL FINISHES NOT BY TELLING
- INSULATION
- BREATHER MEMBRANE
- CEMENT PARTICLE BOARD
- STEEL FRAMING SYSTEM
- INTERNAL FINISHES
- CLOSURE TRIMS / FLASHINGS

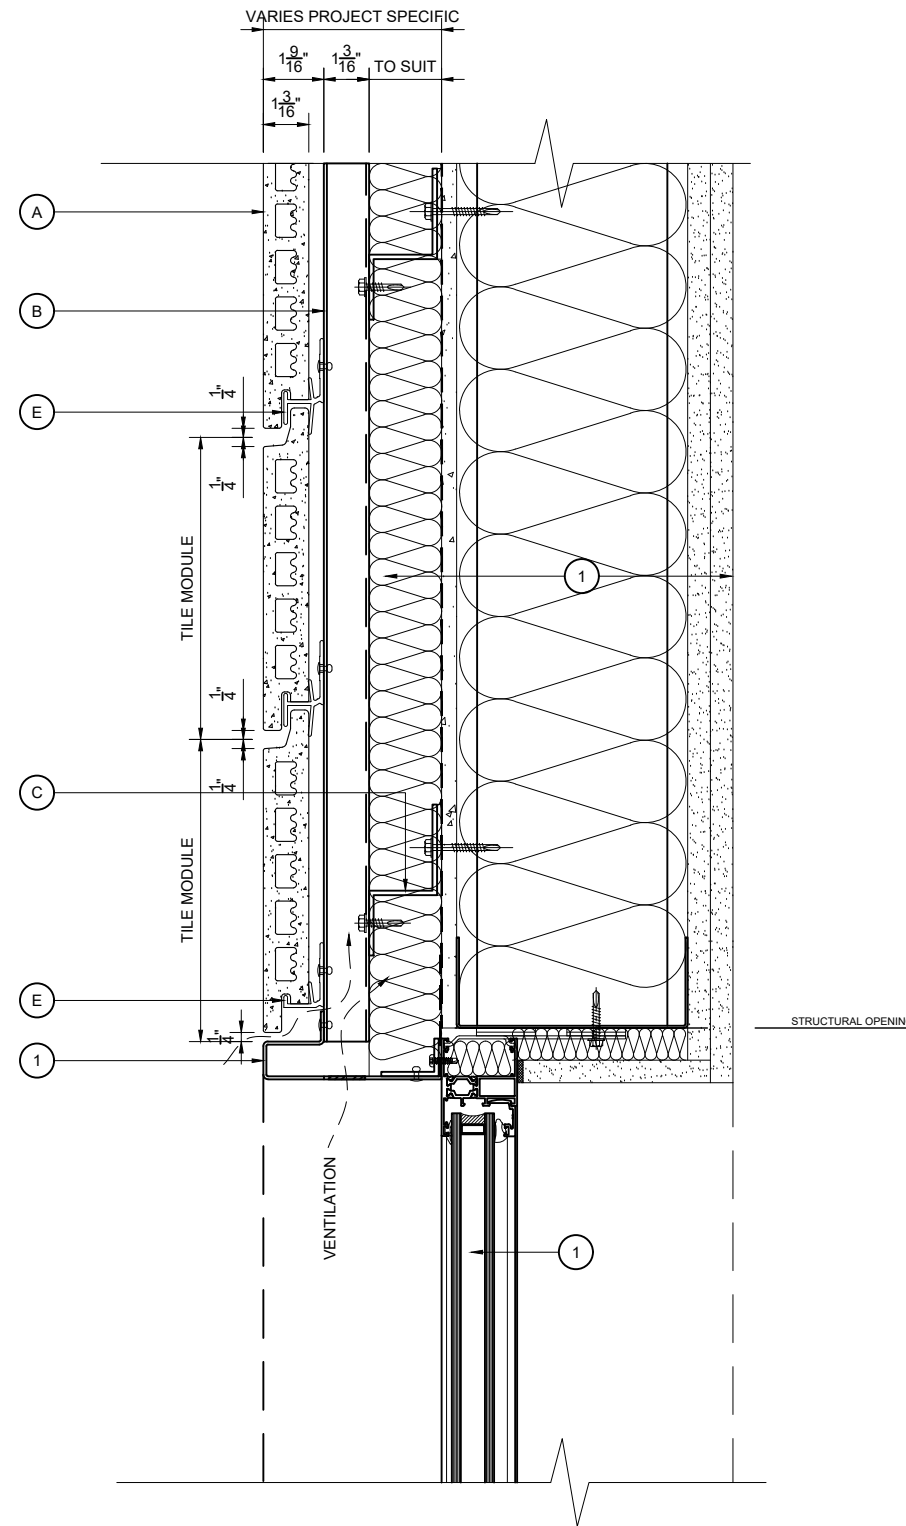

WINDOW HEAD DETAIL

NOTE:
THESE STANDARD DETAILS DO NOT
INCORPORATE FIRE BARRIER
REQUIREMENTS AROUND WINDOW
OPENINGS AND FLOOR SLABS.
THESE INTERFACING
REQUIREMENTS MUST BE
REVIEWED WITH THE LOCAL FIRE
INSPECTOR BEFORE FINALISATION
OF DETAILS.

Rev.	Date	By	Comments
Drawing Status :			

FOR INFORMATION

Material :
**ARGETON TAMPA TILES
 E SERIES
 VERTICAL TOPHAT &
 HORIZONTAL Z TO SFS**



Telling Architectural Systems
 125 High Rock Ave
 Suite 211
 Saratoga Springs NY 12866
 Tel : 518 360 7505
 www.tellingarchitectural.com
 © Telling Architectural Systems LLC

Do not scale from this drawing. If in doubt ask

Drawing Title :
WINDOW HEAD DETAIL


Scale :	Checked : RAC	Drawn : EJR
1 : 5	Date : JAN 2020	Date : JAN 2020

Size	Drawing No.	Rev.
A3	ARG-EUD07	

KEY COMPONENT LEGEND

- (A) ARGETON TERRACOTTA TILE
- (B) VERTICAL ALUMINIUM TOPHAT SUPPORT
- (C) HORIZONTAL ALUMINIUM ZED PROFILE
- (D) ALUMINIUM DRAINAGE PROFILE
- (E) ALUMINIUM TILE CLIPS
- (F) ALUMINIUM TOP RAIL
- (G) ALUMINIUM SPRING PROFILE
- (H) ALUMINIUM HALF DRAINAGE PROFILE

- (1) INDICATIVE INTERNAL FINISHES NOT BY TELLING
- INSULATION
- BREATHER MEMBRANE
- CEMENT PARTICLE BOARD
- STEEL FRAMING SYSTEM
- INTERNAL FINISHES
- CLOSURE TRIMS / FLASHINGS

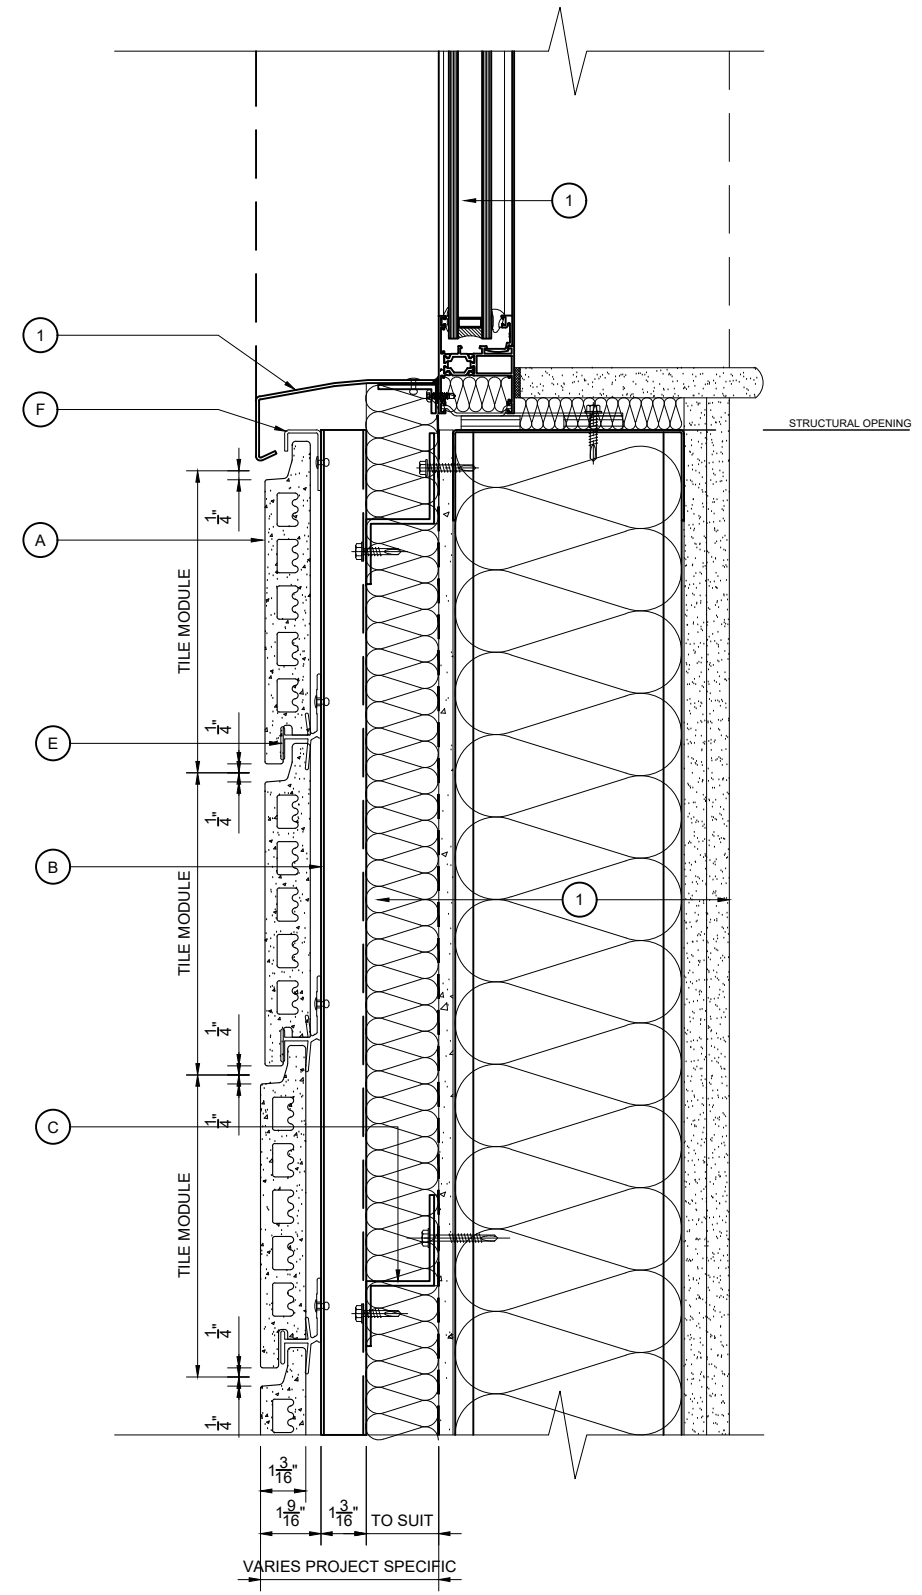

WINDOW CILL DETAIL

NOTE:
THESE STANDARD DETAILS DO NOT
INCORPORATE FIRE BARRIER
REQUIREMENTS AROUND WINDOW
OPENINGS AND FLOOR SLABS.
THESE INTERFACING
REQUIREMENTS MUST BE
REVIEWED WITH THE LOCAL FIRE
INSPECTOR BEFORE FINALISATION
OF DETAILS.

Rev.	Date	By	Comments
Drawing Status :			

FOR INFORMATION

Material :
**ARGETON TAMPA TILES
 E SERIES
 VERTICAL TOPHAT &
 HORIZONTAL Z TO SFS**



Telling Architectural Systems
 125 High Rock Ave
 Suite 211
 Saratoga Springs NY 12866
 Tel : 518 360 7505
 www.tellingarchitectural.com
 © Telling Architectural Systems LLC

Do not scale from this drawing. If in doubt ask

Drawing Title :
WINDOW CILL DETAIL


Scale :	Checked : RAC	Drawn : EJR
1 : 5	Date : JAN 2020	Date : JAN 2020

Size	Drawing No.	Rev.
A3	ARG-EUD08	

KEY COMPONENT LEGEND

- (A) ARGETON TERRACOTTA TILE
- (B) VERTICAL ALUMINIUM TOPHAT SUPPORT
- (C) HORIZONTAL ALUMINIUM ZED PROFILE
- (D) ALUMINIUM DRAINAGE PROFILE
- (E) ALUMINIUM TILE CLIPS
- (F) ALUMINIUM TOP RAIL
- (G) ALUMINIUM SPRING PROFILE
- (H) ALUMINIUM HALF DRAINAGE PROFILE

- (1) INDICATIVE INTERNAL FINISHES NOT BY TELLING
- INSULATION
- BREATHER MEMBRANE
- CEMENT PARTICLE BOARD
- STEEL FRAMING SYSTEM
- INTERNAL FINISHES
- CLOSURE TRIMS / FLASHINGS

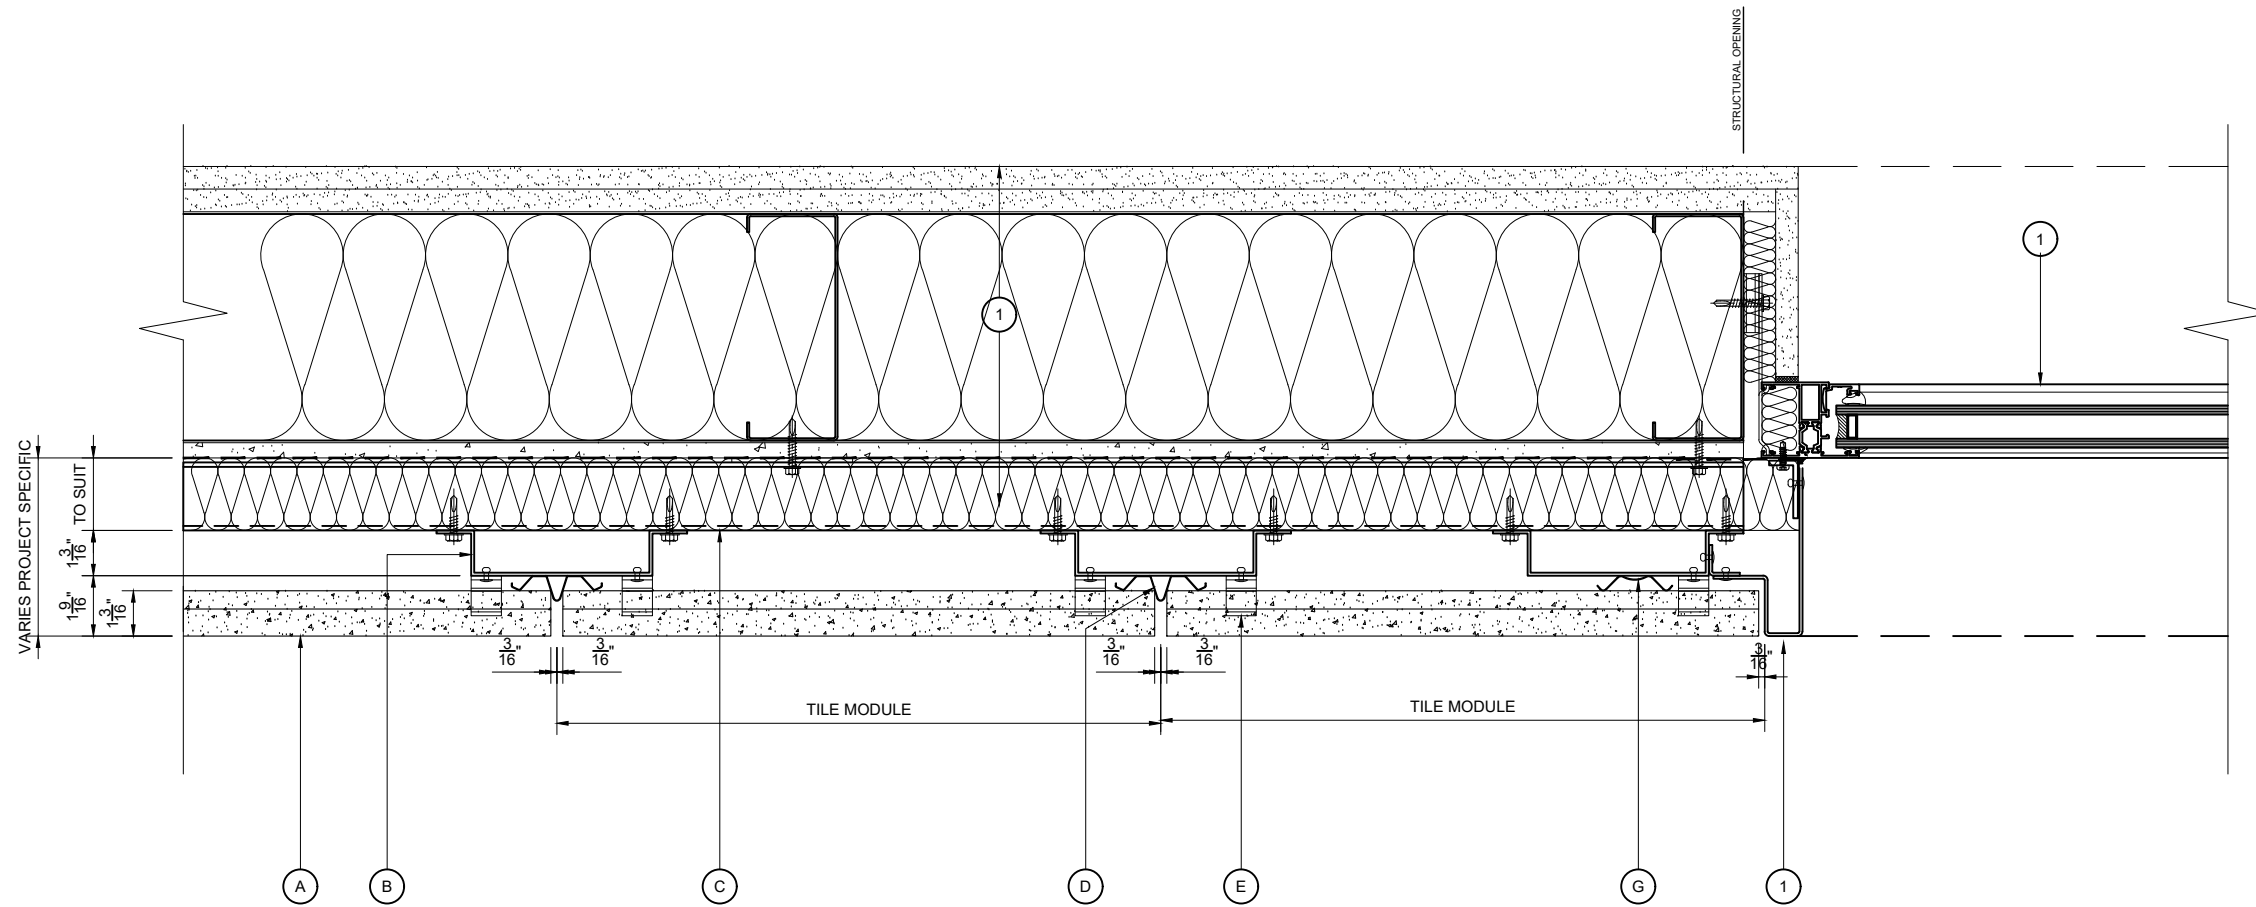

NOTE:
THESE STANDARD DETAILS DO NOT
INCORPORATE FIRE BARRIER
REQUIREMENTS AROUND WINDOW
OPENINGS AND FLOOR SLABS.
THESE INTERFACING
REQUIREMENTS MUST BE
REVIEWED WITH THE LOCAL FIRE
INSPECTOR BEFORE FINALISATION
OF DETAILS.

WINDOW JAMB DETAIL

Rev.	Date	By	Comments
Drawing Status :			

FOR INFORMATION

Material :
**ARGETON TAMPA TILES
 E SERIES
 VERTICAL TOPHAT &
 HORIZONTAL Z TO SFS**



Telling Architectural Systems
 125 High Rock Ave
 Suite 211
 Saratoga Springs NY 12866
 Tel : 518 360 7505
 www.tellingarchitectural.com
 © Telling Architectural Systems LLC

Do not scale from this drawing. If in doubt ask

Drawing Title :
WINDOW JAMB DETAIL


Scale :	Checked : RAC	Drawn : EJR
1 : 5	Date : JAN 2020	Date : JAN 2020

Size	Drawing No.	Rev.
A3	ARG-EUD09	

KEY COMPONENT LEGEND

- (A) ARGETON TERRACOTTA TILE
- (B) VERTICAL ALUMINIUM TOPHAT SUPPORT
- (C) HORIZONTAL ALUMINIUM ZED PROFILE
- (D) ALUMINIUM DRAINAGE PROFILE
- (E) ALUMINIUM TILE CLIPS
- (F) ALUMINIUM TOP RAIL
- (G) ALUMINIUM SPRING PROFILE
- (H) ALUMINIUM HALF DRAINAGE PROFILE

- (1) INDICATIVE INTERNAL FINISHES NOT BY TELLING
- INSULATION
- BREATHER MEMBRANE
- CEMENT PARTICLE BOARD
- STEEL FRAMING SYSTEM
- INTERNAL FINISHES
- CLOSURE TRIMS / FLASHINGS

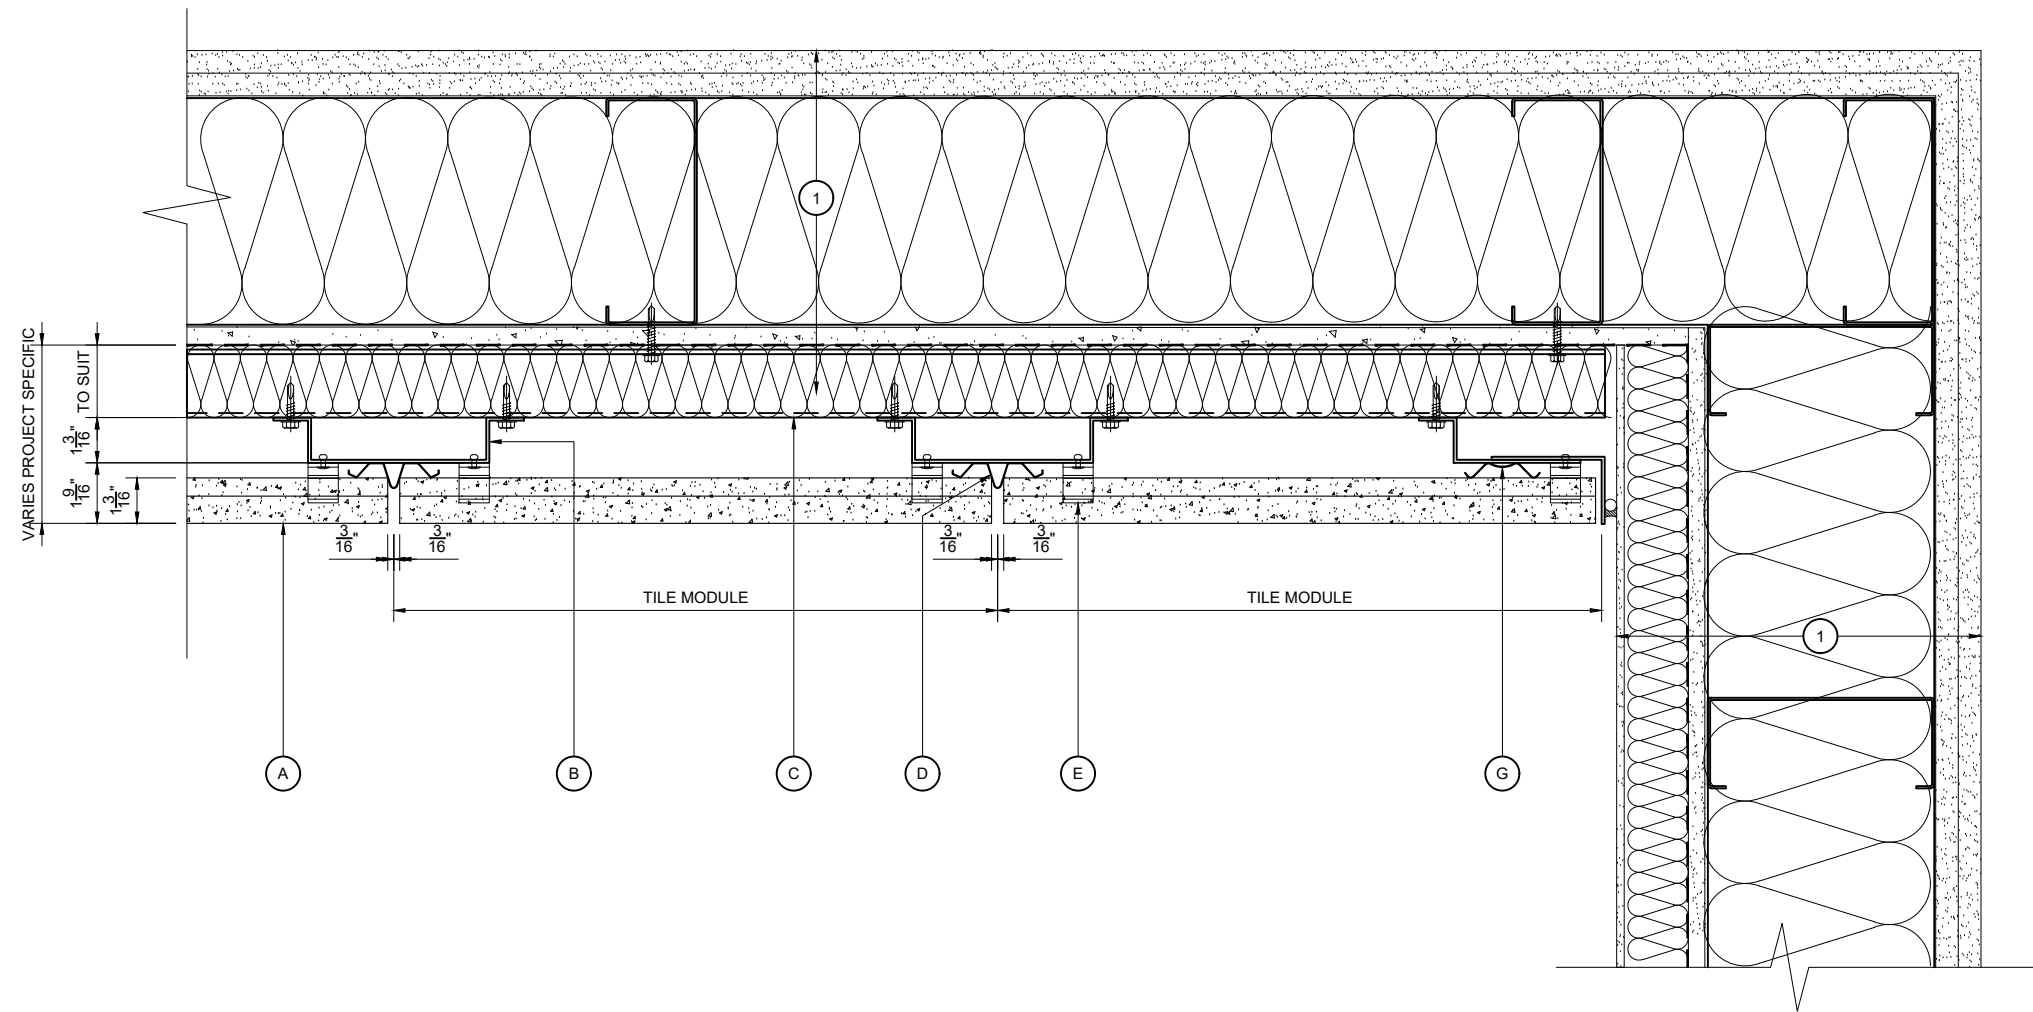

Rev.	Date	By	Comments
Drawing Status :			

FOR INFORMATION

Material :
 ARGETON TAMPA TILES
 E SERIES
 VERTICAL TOPHAT &
 HORIZONTAL Z TO SFS



Telling Architectural Systems
 125 High Rock Ave
 Suite 211
 Saratoga Springs NY 12866
 Tel : 518 360 7505
 www.tellingarchitectural.com
 © Telling Architectural Systems LLC

Do not scale from this drawing. If in doubt ask


Drawing Title :
**CLADDING ABUTMENT
 DETAIL**

Scale :	Checked : RAC	Drawn : EJR
1 : 5	Date : JAN 2020	Date : JAN 2020

Size	Drawing No.	Rev.
A3	ARG-EUD10	

NOTE:
 THESE STANDARD DETAILS DO NOT
 INCORPORATE FIRE BARRIER
 REQUIREMENTS AROUND WINDOW
 OPENINGS AND FLOOR SLABS.
 THESE INTERFACING
 REQUIREMENTS MUST BE
 REVIEWED WITH THE LOCAL FIRE
 INSPECTOR BEFORE FINALISATION
 OF DETAILS.

CLADDING ABUTMENT DETAIL

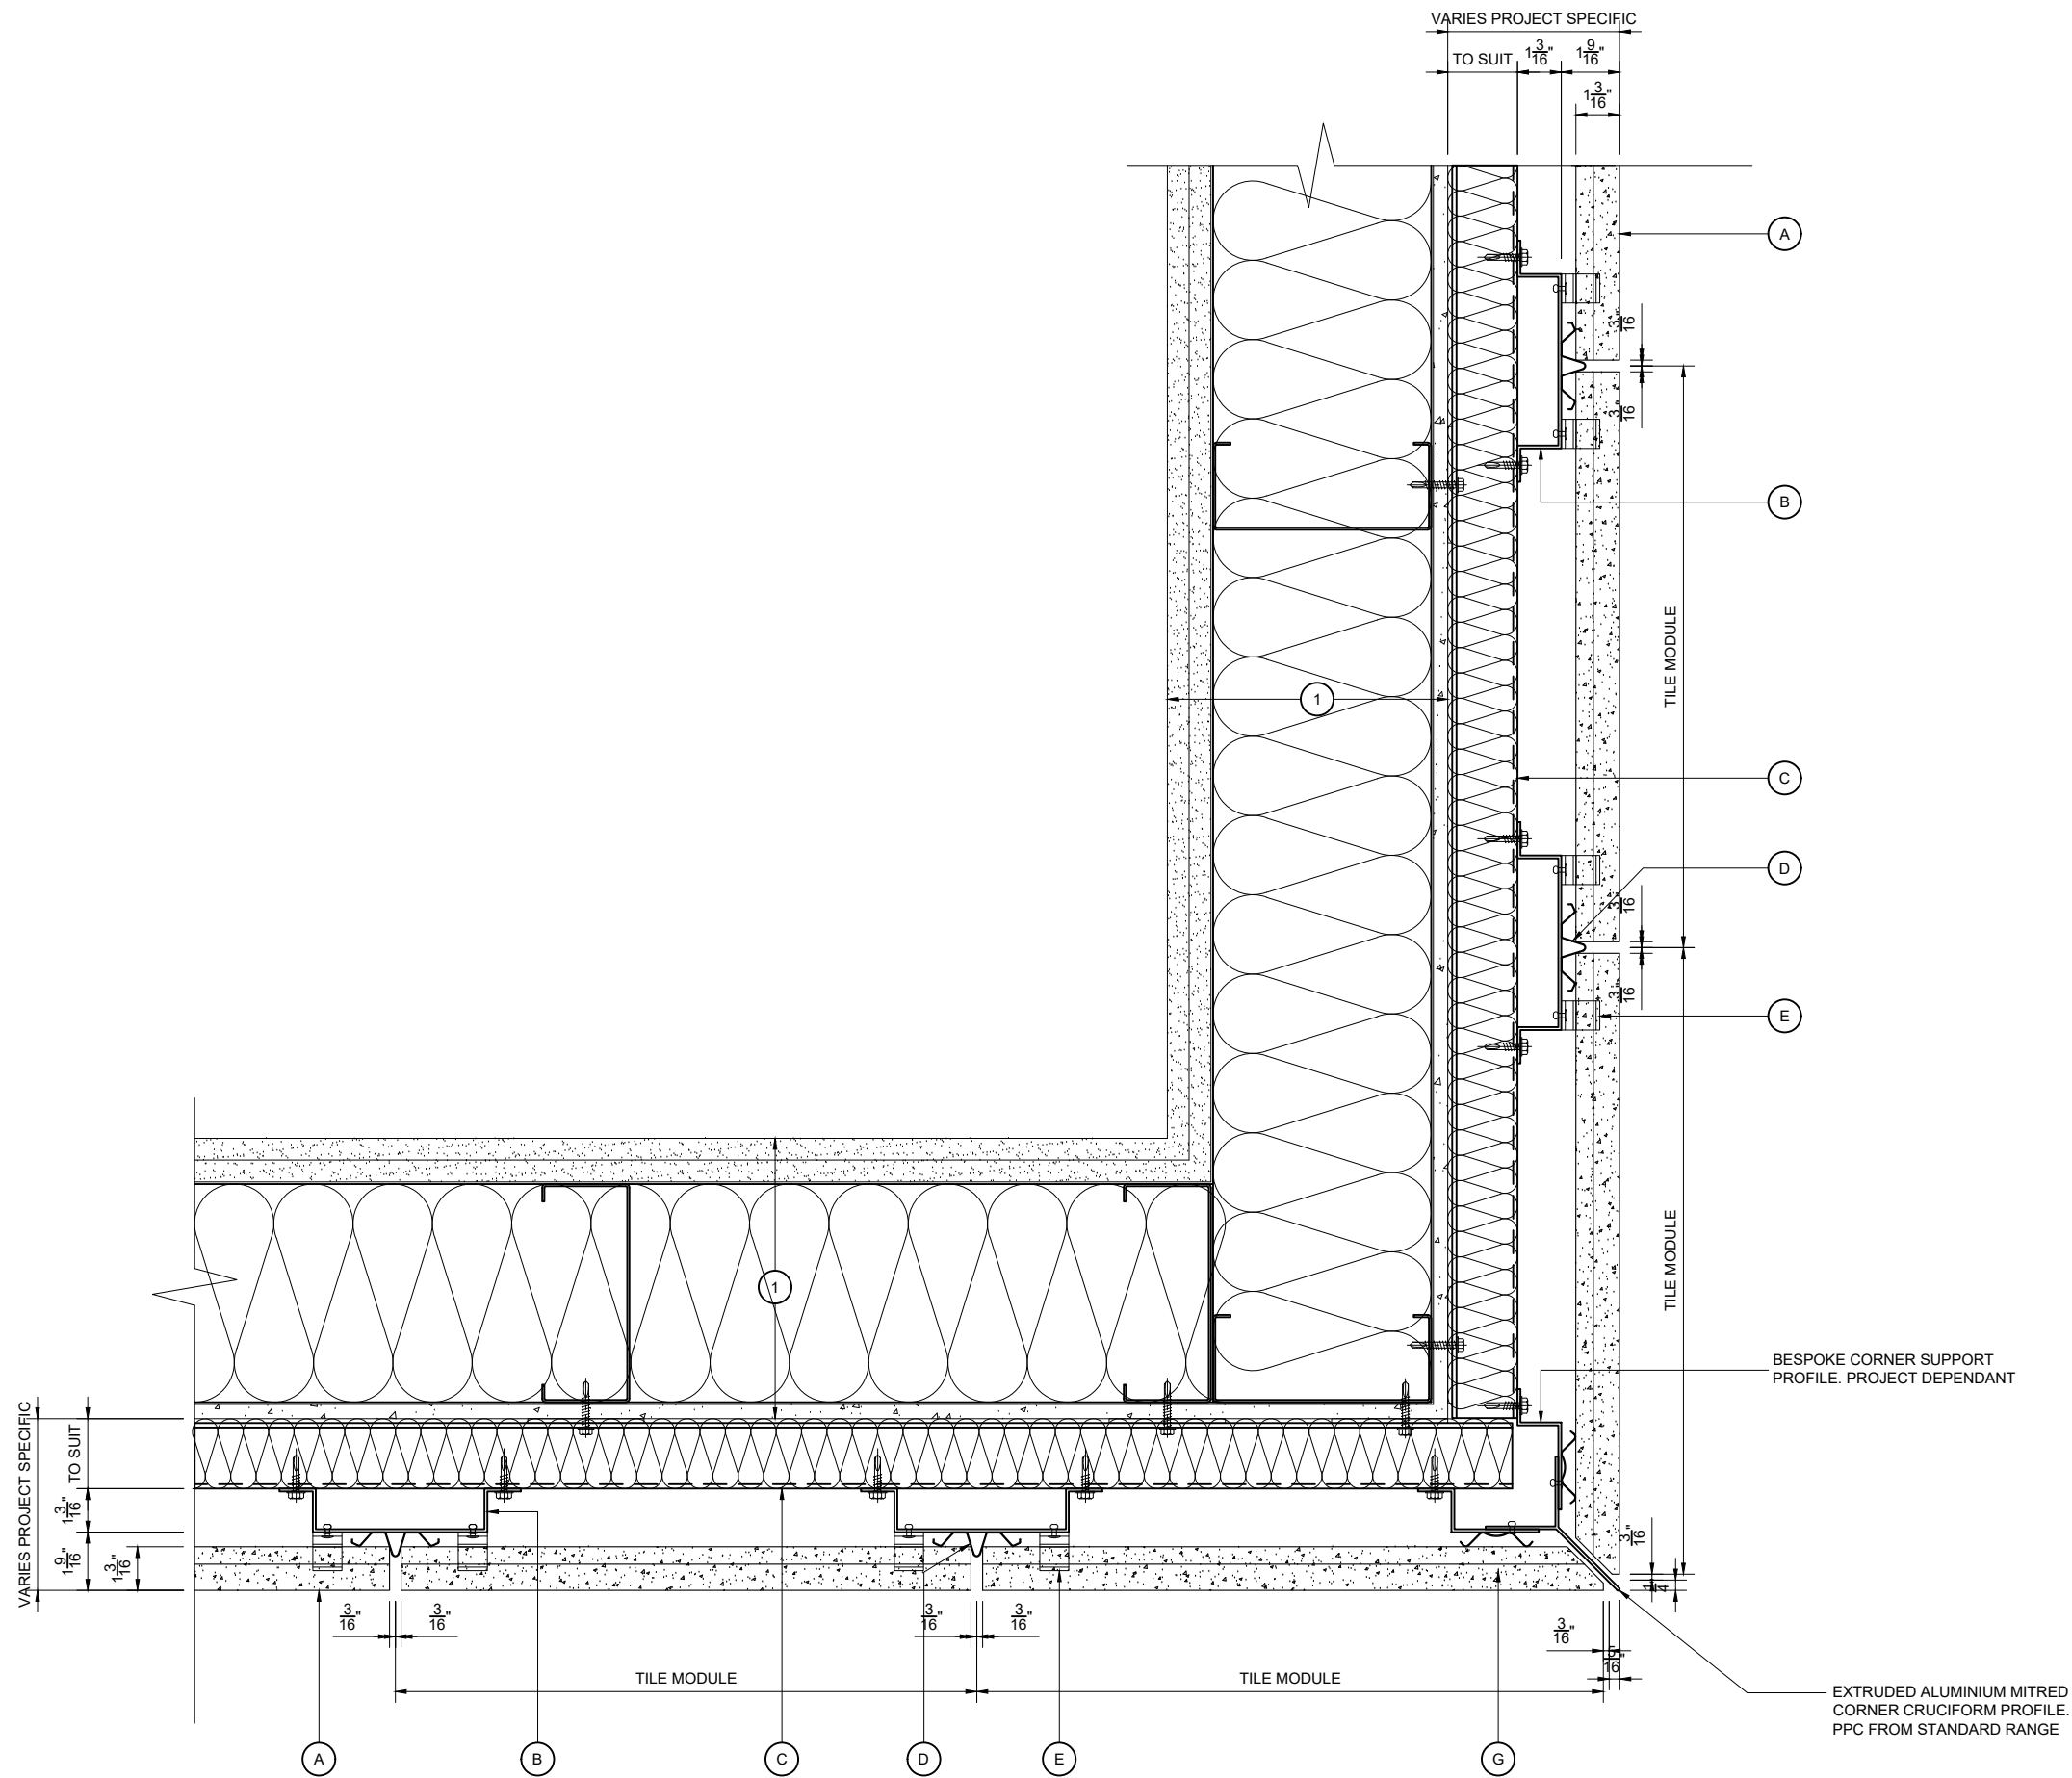

KEY COMPONENT LEGEND

- (A) ARGETON TERRACOTTA TILE
- (B) VERTICAL ALUMINIUM TOPHAT SUPPORT
- (C) HORIZONTAL ALUMINIUM ZED PROFILE
- (D) ALUMINIUM DRAINAGE PROFILE
- (E) ALUMINIUM TILE CLIPS
- (F) ALUMINIUM TOP RAIL
- (G) ALUMINIUM SPRING PROFILE
- (H) ALUMINIUM HALF DRAINAGE PROFILE

- (1) INDICATIVE INTERNAL FINISHES NOT BY TELLING
- INSULATION
- BREATHER MEMBRANE
- CEMENT PARTICLE BOARD
- STEEL FRAMING SYSTEM
- INTERNAL FINISHES
- CLOSURE TRIMS / FLASHINGS

Rev.	Date	By	Comments
Drawing Status :			

FOR INFORMATION

Material :

ARGETON TAMPA TILES
E SERIES
VERTICAL TOPHAT &
HORIZONTAL Z TO SFS



Telling Architectural Systems
125 High Rock Ave
Suite 211
Saratoga Springs NY12866
Tel : 518 360 7505
www.tellingarchitectural.com
© Telling Architectural Systems LLC

Do not scale from this drawing. If in doubt ask

Drawing Title :

**MITRED EXTERNAL CORNER
DETAIL**

Scale :	Checked : RAC	Drawn : EJR
1 : 5	Date : JAN 2020	Date : JAN 2020

Size	Drawing No.	Rev.
A3	ARG-EUD11	

NOTE:
THESE STANDARD DETAILS DO NOT
INCORPORATE FIRE BARRIER
REQUIREMENTS AROUND WINDOW
OPENINGS AND FLOOR SLABS.
THESE INTERFACING
REQUIREMENTS MUST BE
REVIEWED WITH THE LOCAL FIRE
INSPECTOR BEFORE FINALISATION
OF DETAILS.

MITRED EXTERNAL CORNER DETAIL