

FINISHES / NOTES

- VARIOUS FINISHES AVAILABLE
- GRADE 6063T6 MILL FINISH
- GRADE 6063T6. MILL FINISH VARIABLE BRACKETS AND SIZES
- PROFILE 6803, GRADE 6063T6. BLACK ANODISED FINISH
- GRADE 6063T6. MILL FINISH WITH PVC SPACER
- GRADE 6063T6. MILL FINISH WITH PVC SPACER
- GRADE 3005H47. MILL FINISH

KEY COMPONENT LEGEND

- (A) DEKTON PANEL
- (B) VERTICAL ALUMINIUM T SECTION SUPPORT
- (C) ALUMINIUM BRACKET WITH ISOLATION PAD
- (D) HORIZONTAL RAIL PROFILE
- (E) 50MM TOP CLIP WITH ADJUSTABLE SCREW
- (F) 50MM INTERMEDIATE/BASE CLIP
- (G) RESTRAINT CLIPS

(1) INDICATIVE FINISHES NOT BY TELLING Eg :

- INSULATION
- AIR/MOISTURE BARRIER
- BLOCKWORK / CONCRETE
- INTERNAL FINISHES
- GLAZING SYSTEMS AND SEALS
- CLOSURE TRIMS / FLASHINGS
- EXTERIOR SHEATHING

| Rev. | Date | Comments |
|------|------|----------|
| | | |



Telling Architectural Systems LLC
 10 Worthington Road
 Suite K
 Cranston RI 02920
 Tel : (401) 632-4577
 Fax : (401) 632-4801

© Telling Architectural Systems LLC
 Do not scale from this drawing. If in doubt ask

Material :
DEKTON 12mm PANELS


Series :
**AU SERIES
 HORIZONTAL RAIL &
 VERTICAL T TO CONCRETE**

Drawing Title :
**SYSTEM COMPONENTS AND
 NOTES**

| | |
|------------------|------------|
| Scale : 1 : 5 | Drawn : HB |
| Date : 27.05.14 | |

| Size | Drawing No. | Rev. |
|------|--------------|------|
| A3 | DEK-AU-INDEX | A |



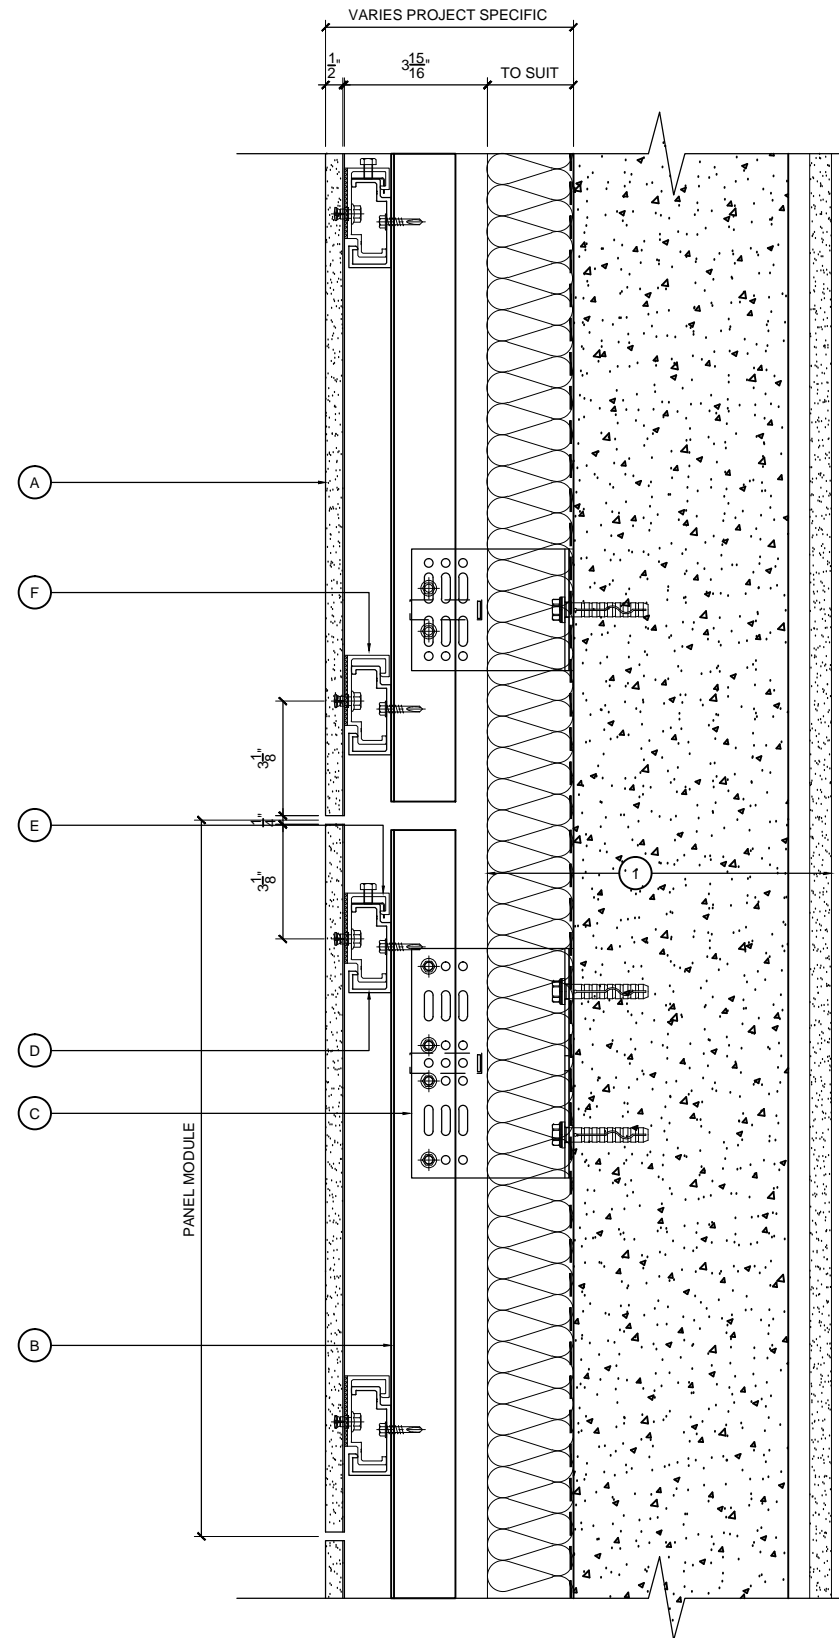

VERTICAL SECTION

KEY COMPONENT LEGEND

- (A) DEKTON PANEL
- (B) VERTICAL ALUMINIUM T SECTION SUPPORT
- (C) ALUMINIUM BRACKET WITH ISOLATION PAD
- (D) HORIZONTAL RAIL PROFILE
- (E) 50MM TOP CLIP WITH ADJUSTABLE SCREW
- (F) 50MM INTERMEDIATE/BASE CLIP
- (G) RESTRAINT CLIPS

- 1 INDICATIVE FINISHES NOT BY TELLING Eg :
- INSULATION
 - AIR/MOISTURE BARRIER
 - BLOCKWORK / CONCRETE
 - INTERNAL FINISHES
 - GLAZING SYSTEMS AND SEALS
 - CLOSURE TRIMS / FLASHINGS
 - EXTERIOR SHEATHING

| Rev. | Date | Comments |
|------|------|----------|
| | | |



Telling Architectural Systems LLC
 10 Worthington Road
 Suite K
 Cranston
 RI 02920
 Tel : (401) 632-4577
 Fax : (401) 632-4801

© Telling Architectural Systems LLC
 Do not scale from this drawing. If in doubt ask

Material :
DEKTON 12mm PANELS


Series :
**AU SERIES
 HORIZONTAL RAILS &
 VERTICAL T TO CONCRETE**

Drawing Title :
VERTICAL SECTION

Scale :
1 : 5

Drawn : HB
 Date : 27.05.14

| Size | Drawing No. | Rev. |
|------|-------------|------|
| A3 | DEK-AUD01 | A |

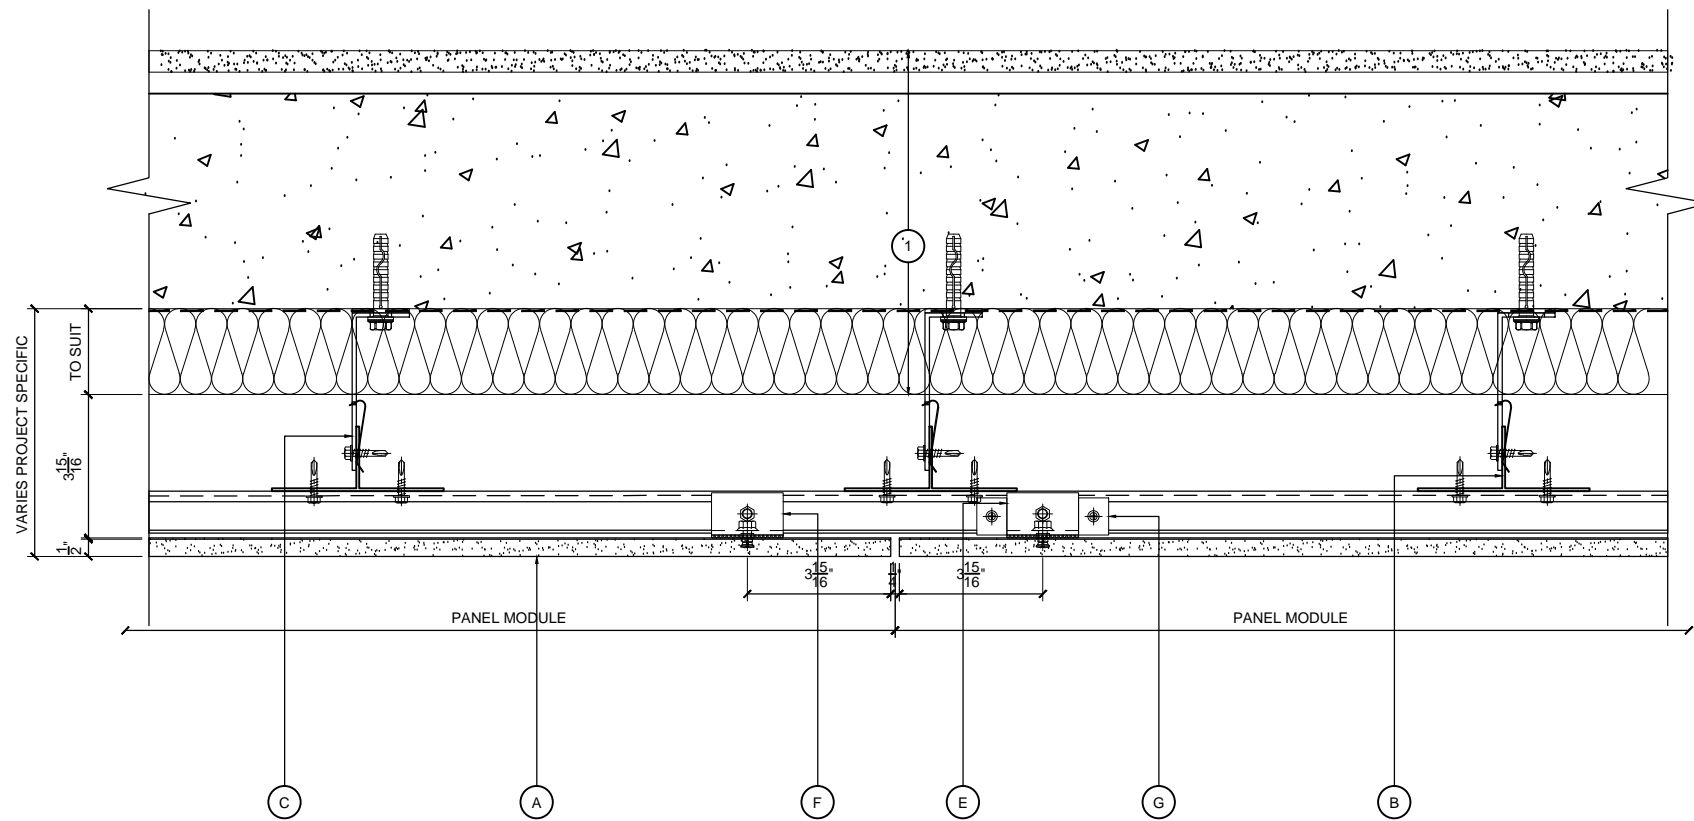

HORIZONTAL SECTION

KEY COMPONENT LEGEND

- (A) DEKTON PANEL
- (B) VERTICAL ALUMINIUM T SECTION SUPPORT
- (C) ALUMINIUM BRACKET WITH ISOLATION PAD
- (D) HORIZONTAL RAIL PROFILE
- (E) 50MM TOP CLIP WITH ADJUSTABLE SCREW
- (F) 50MM INTERMEDIATE/BASE CLIP
- (G) RESTRAINT CLIPS

- (1) INDICATIVE FINISHES NOT BY TELLING Eg :
- INSULATION
 - AIR/MOISTURE BARRIER
 - BLOCKWORK / CONCRETE
 - INTERNAL FINISHES
 - GLAZING SYSTEMS AND SEALS
 - CLOSURE TRIMS / FLASHINGS
 - EXTERIOR SHEATHING

| Rev. | Date | Comments |
|------|------|----------|
| | | |



Telling Architectural Systems LLC
 10 Worthington Road
 Suite K
 Cranston
 RI 02920
 Tel : (401) 632-4577
 Fax : (401) 632-4801

© Telling Architectural Systems LLC
 Do not scale from this drawing. If in doubt ask


Material :
DEKTON 12mm PANELS

Series :
**AU SERIES
 HORIZONTAL RAIL &
 VERTICAL T TO CONCRETE**

Drawing Title :
HORIZONTAL SECTION

Scale : 1 : 5
 Drawn : HB
 Date : 27.05.14

| Size | Drawing No. | Rev. |
|------|-------------|------|
| A3 | DEK-AUD02 | A |

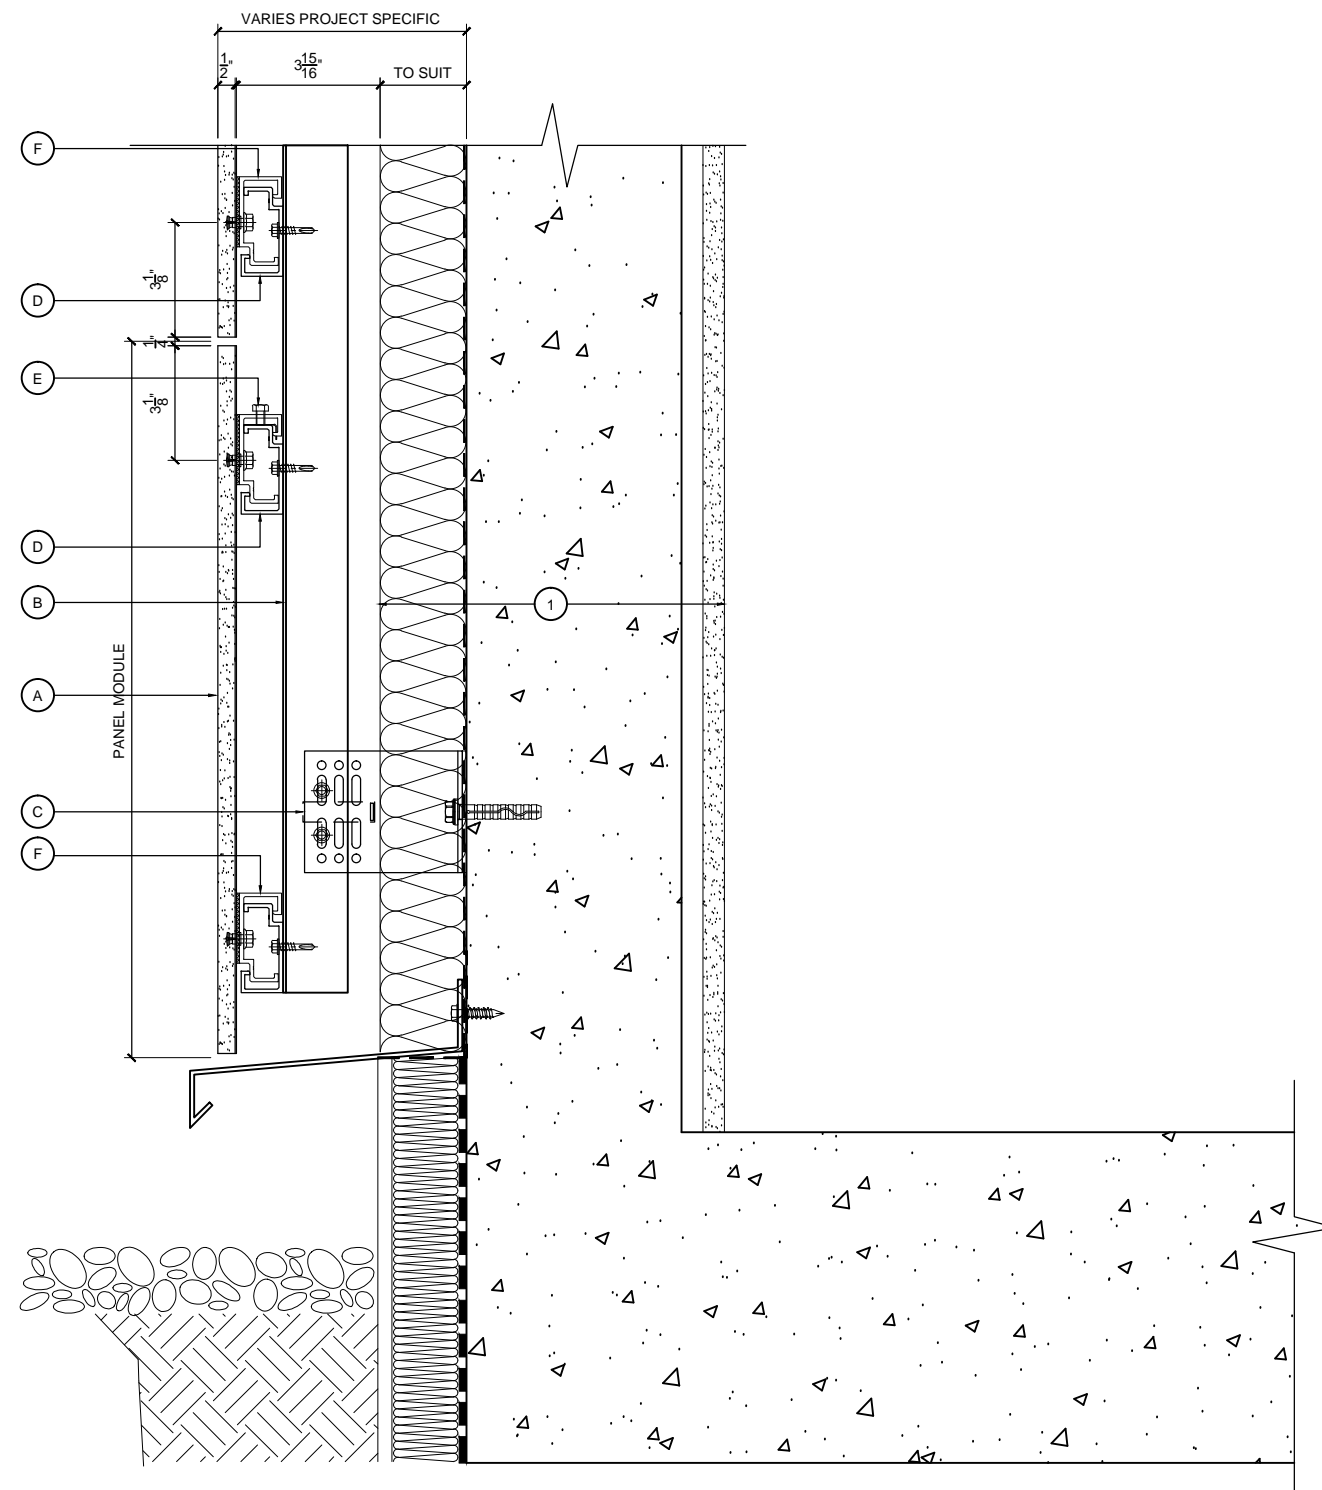

BASE DETAIL

KEY COMPONENT LEGEND

- (A) DEKTON PANEL
- (B) VERTICAL ALUMINIUM T SECTION SUPPORT
- (C) ALUMINIUM BRACKET WITH ISOLATION PAD
- (D) HORIZONTAL RAIL PROFILE
- (E) 50MM TOP CLIP WITH ADJUSTABLE SCREW
- (F) 50MM INTERMEDIATE/BASE CLIP
- (G) RESTRAINT CLIPS

- (1) INDICATIVE FINISHES NOT BY TELLING Eg :
- INSULATION
 - AIR/MOISTURE BARRIER
 - BLOCKWORK / CONCRETE
 - INTERNAL FINISHES
 - GLAZING SYSTEMS AND SEALS
 - CLOSURE TRIMS / FLASHINGS
 - EXTERIOR SHEATHING

| Rev. | Date | Comments |
|------|------|----------|
|------|------|----------|



Telling Architectural Systems LLC
 10 Worthington Road
 Suite K
 Cranston RI 02920
 Tel : (401) 632-4577
 Fax : (401) 632-4801

© Telling Architectural Systems LLC
 Do not scale from this drawing. If in doubt ask


Material :
DEKTON 12mm PANELS

Series :
**AU SERIES
 HORIZONTAL RAIL &
 VERTICAL T TO CONCRETE**

Drawing Title :
BASE DETAIL

Scale : 1 : 5
 Drawn : HB
 Date : 27.05.14

| Size | Drawing No. | Rev. |
|------|-------------|------|
| A3 | DEK-AUD03 | A |

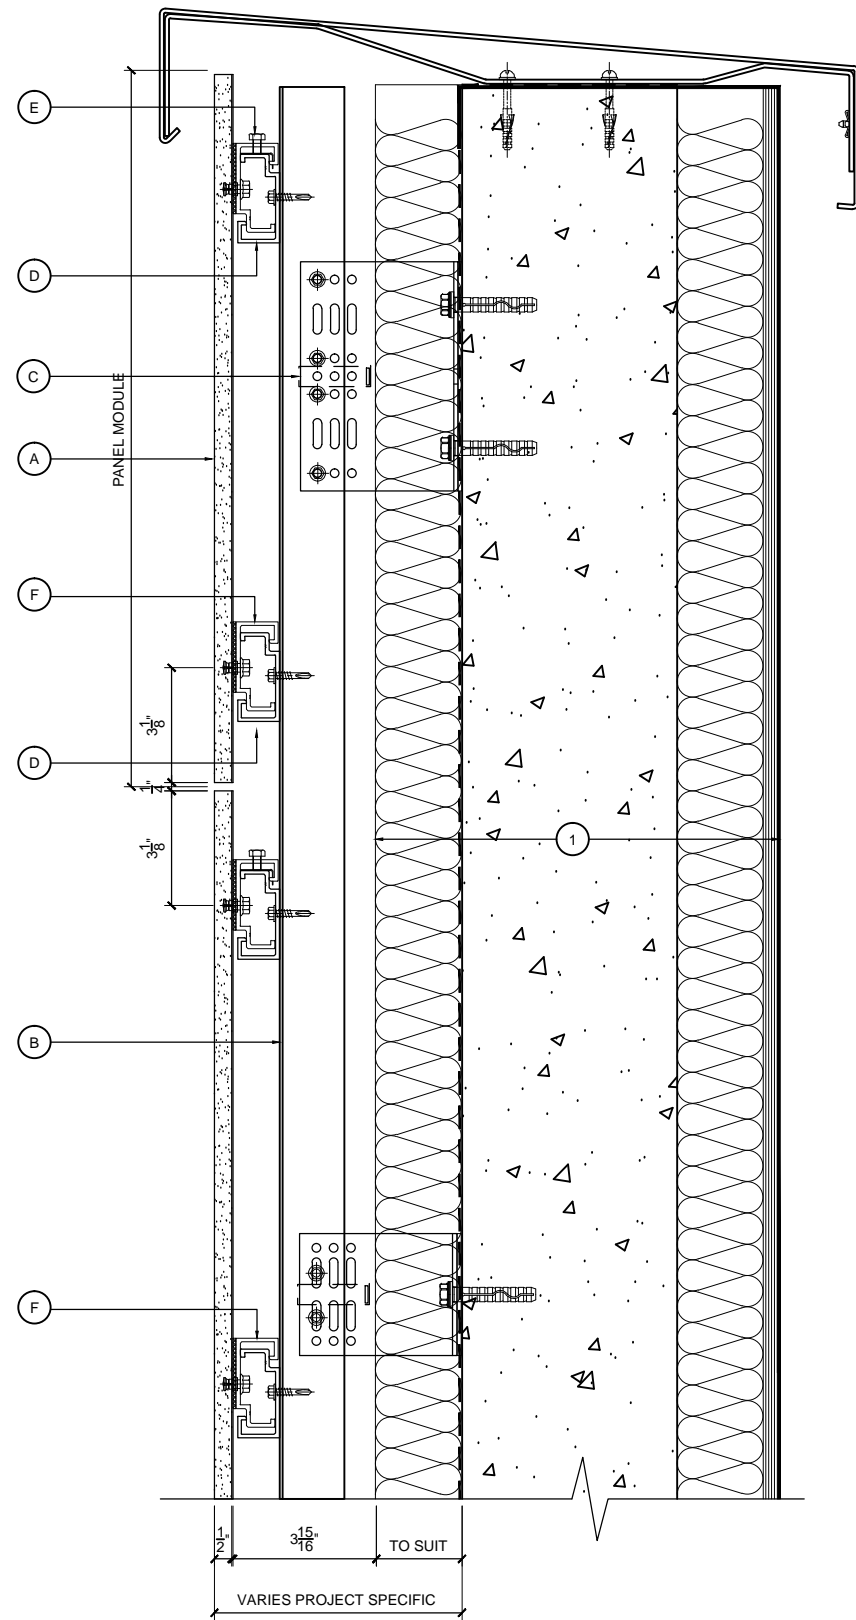

PARAPET DETAIL

KEY COMPONENT LEGEND

- (A) DEKTON PANEL
- (B) VERTICAL ALUMINIUM T SECTION SUPPORT
- (C) ALUMINIUM BRACKET WITH ISOLATION PAD
- (D) HORIZONTAL RAIL PROFILE
- (E) 50MM TOP CLIP WITH ADJUSTABLE SCREW
- (F) 50MM INTERMEDIATE/BASE CLIP
- (G) RESTRAINT CLIPS

(1) INDICATIVE FINISHES NOT BY TELLING Eg :

- INSULATION
- AIR/MOISTURE BARRIER
- BLOCKWORK / CONCRETE
- INTERNAL FINISHES
- GLAZING SYSTEMS AND SEALS
- CLOSURE TRIMS / FLASHINGS
- EXTERIOR SHEATHING

| Rev. | Date | Comments |
|------|------|----------|
|------|------|----------|



Telling Architectural Systems LLC
 10 Worthington Road
 Suite K
 Cranston
 RI 02920
 Tel : (401) 632-4577
 Fax : (401) 632-4801

© Telling Architectural Systems LLC
 Do not scale from this drawing. If in doubt ask.


Material :
DEKTON 12mm PANELS

Series :
**AU SERIES
 HORIZONTAL RAIL &
 VERTICAL T TO CONCRETE**


Drawing Title :
PARAPET DETAIL

Scale :
1 : 5
 Drawn : HB
 Date : 27.05.14

| Size | Drawing No. | Rev. |
|------|-------------|------|
| A3 | DEK-AUD04 | A |

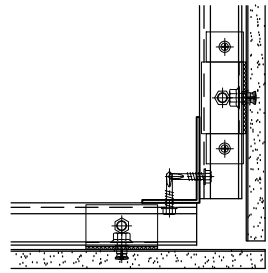

NON- BONDED CORNER OPTION

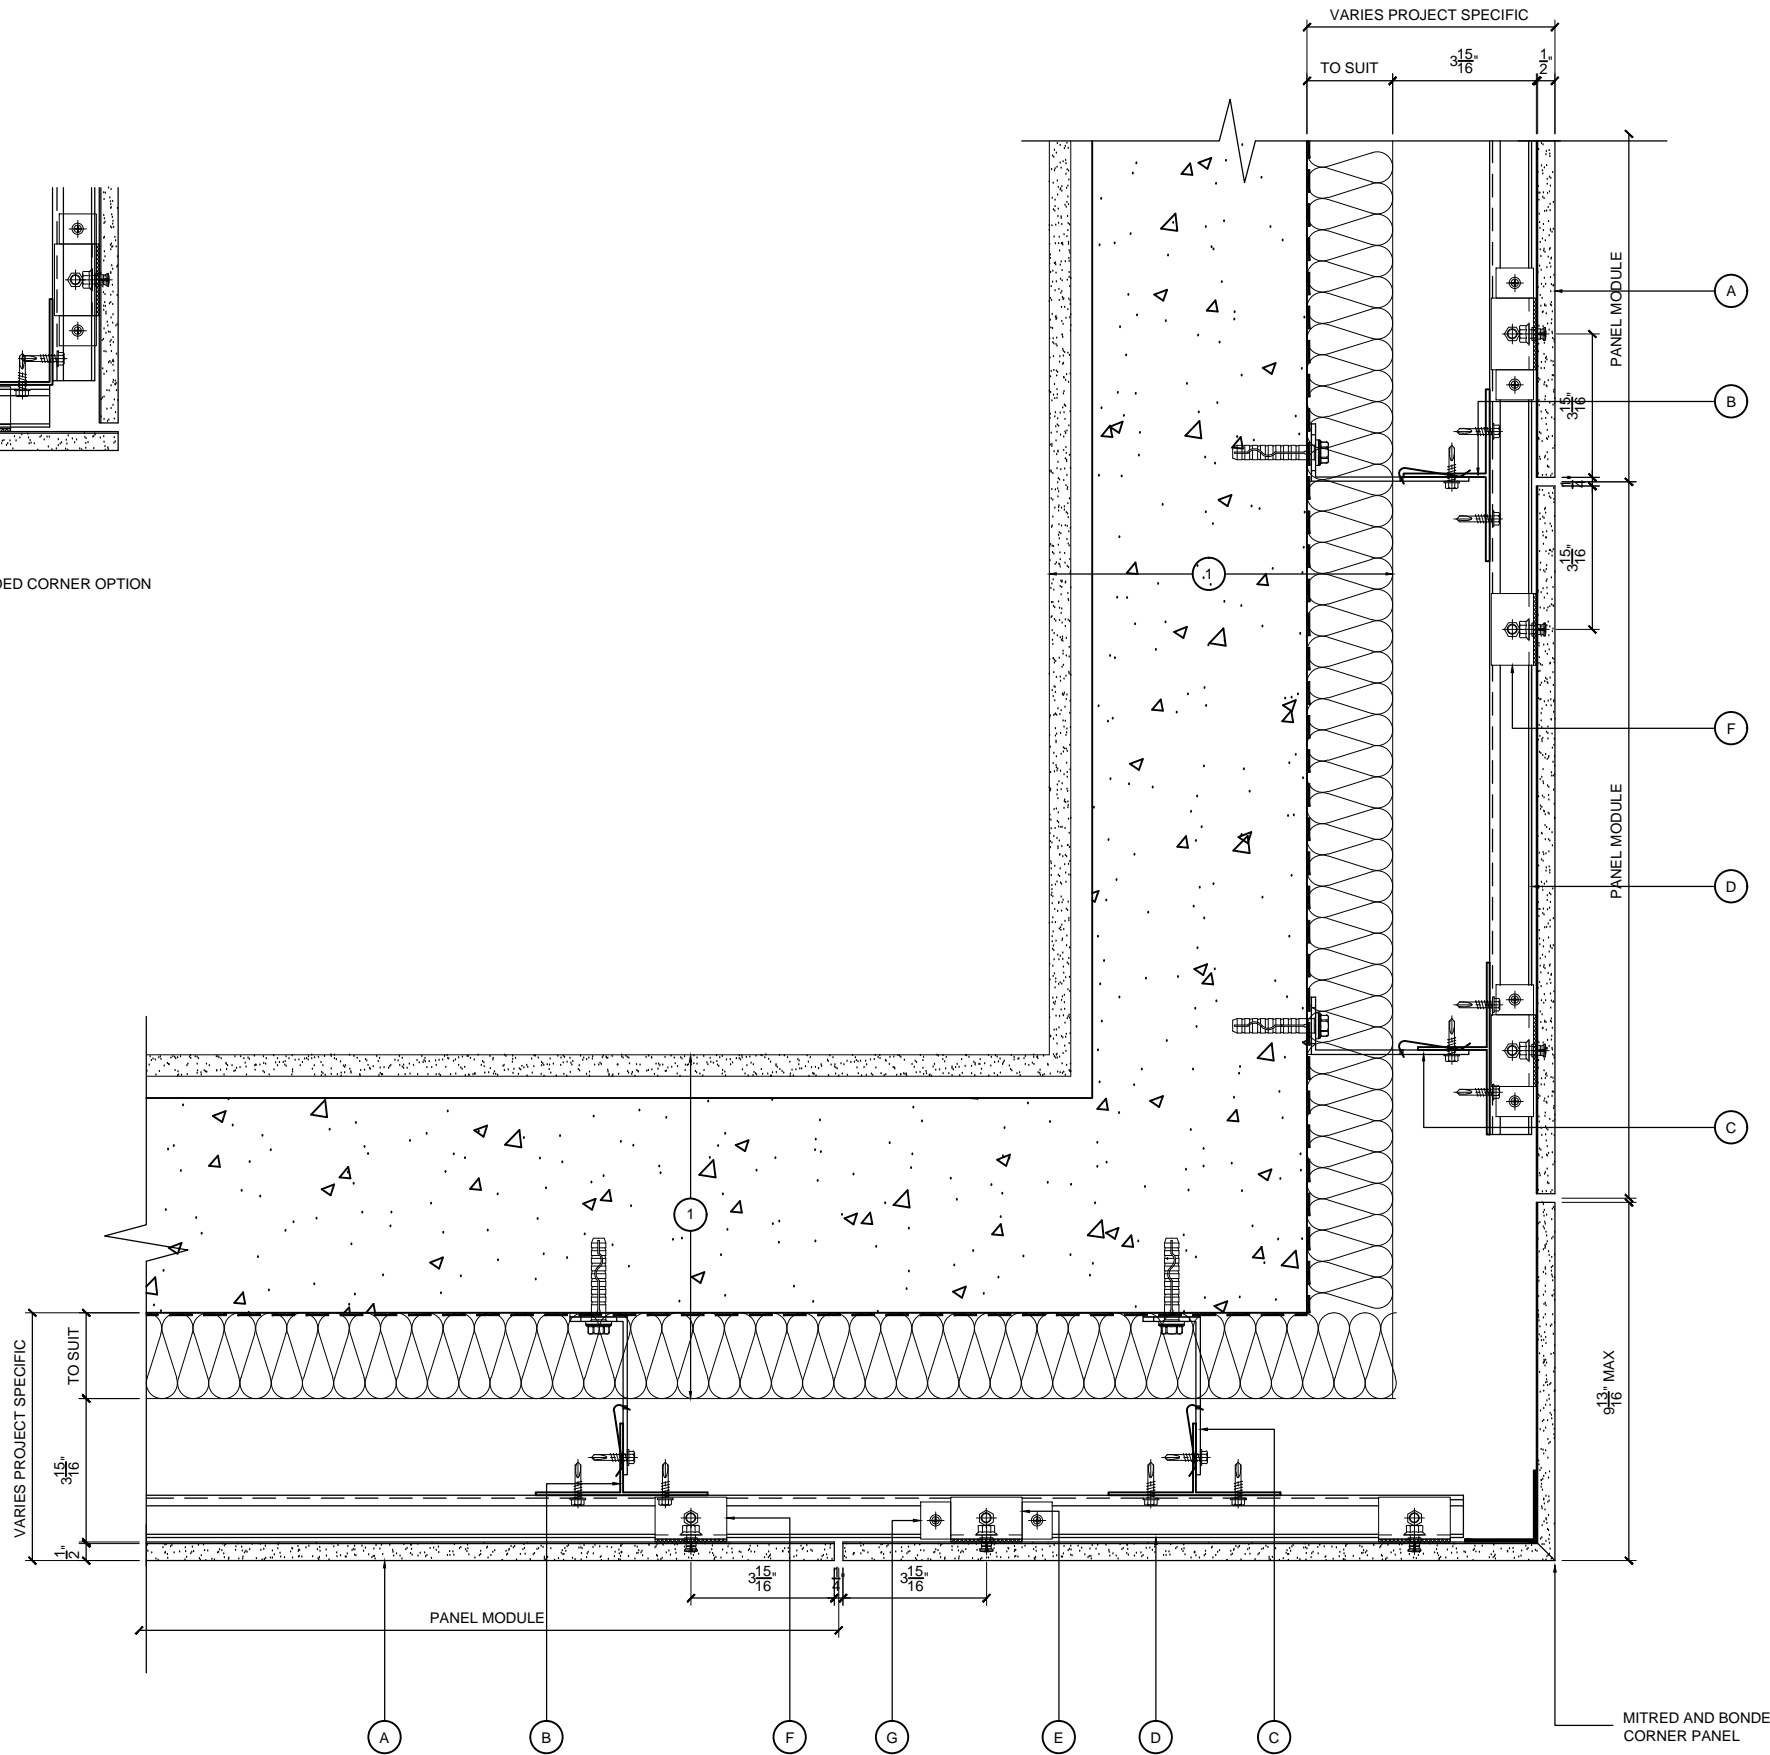

EXTERNAL CORNER DETAIL

KEY COMPONENT LEGEND

- (A) DEKTON PANEL
- (B) VERTICAL ALUMINIUM T SECTION SUPPORT
- (C) ALUMINIUM BRACKET WITH ISOLATION PAD
- (D) HORIZONTAL RAIL PROFILE
- (E) 50MM TOP CLIP WITH ADJUSTABLE SCREW
- (F) 50MM INTERMEDIATE/BASE CLIP
- (G) RESTRAINT CLIPS

- (1) INDICATIVE FINISHES NOT BY TELLING Eg :
- INSULATION
 - AIR/MOISTURE BARRIER
 - BLOCKWORK / CONCRETE
 - INTERNAL FINISHES
 - GLAZING SYSTEMS AND SEALS
 - CLOSURE TRIMS / FLASHINGS
 - EXTERIOR SHEATHING

| Rev. | Date | Comments |
|------|------|----------|
| | | |



Telling Architectural Systems LLC
 10 Worthington Road
 Suite K
 Cranston
 RI 02920
 Tel : (401) 632-4577
 Fax : (401) 632-4801

© Telling Architectural Systems LLC
 Do not scale from this drawing. If in doubt ask


Material :
DEKTON 12mm PANELS

Series :
**AU SERIES
 HORIZONTAL RAIL &
 VERTICAL T TO CONCRETE**

Drawing Title :
EXTERNAL CORNER DETAIL

Scale : 1 : 5
 Drawn : HB
 Date : 27.05.14

| Size | Drawing No. | Rev. |
|------|-------------|------|
| A3 | DEK-AUD05 | A |

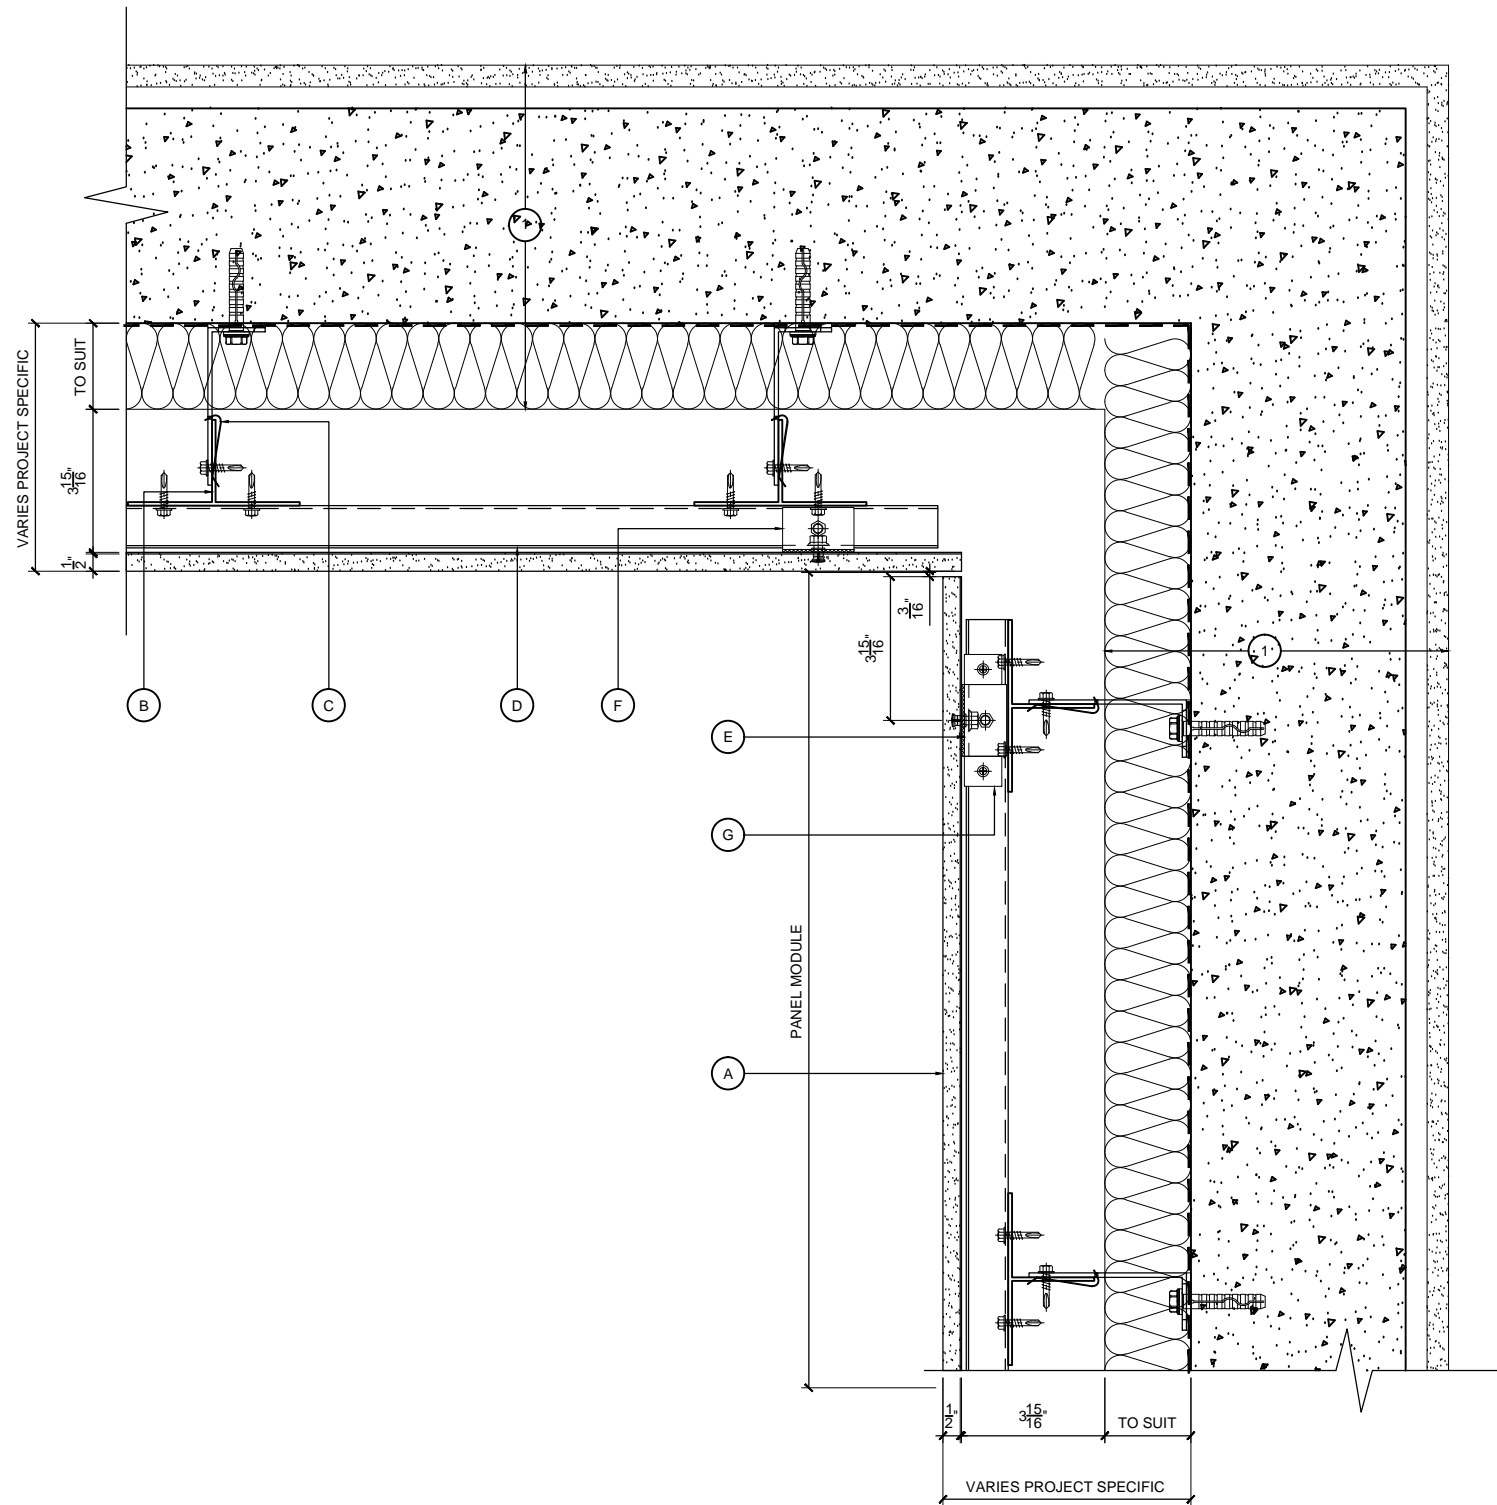

INTERNAL CORNER DETAIL

KEY COMPONENT LEGEND

- (A) DEKTON PANEL
- (B) VERTICAL ALUMINIUM T SECTION SUPPORT
- (C) ALUMINIUM BRACKET WITH ISOLATION PAD
- (D) HORIZONTAL RAIL PROFILE
- (E) 50MM TOP CLIP WITH ADJUSTABLE SCREW
- (F) 50MM INTERMEDIATE/BASE CLIP
- (G) RESTRAINT CLIPS

- (1) INDICATIVE FINISHES NOT BY TELLING Eg :
 INSULATION
 AIR/MOISTURE BARRIER
 BLOCKWORK / CONCRETE
 INTERNAL FINISHES
 GLAZING SYSTEMS AND SEALS
 CLOSURE TRIMS / FLASHINGS
 EXTERIOR SHEATHING

| Rev. | Date | Comments |
|------|------|----------|
|------|------|----------|



Telling Architectural Systems LLC
 10 Worthington Road
 Suite K
 Cranston
 RI 02920
 Tel : (401) 632-4577
 Fax : (401) 632-4801

© Telling Architectural Systems LLC
 Do not scale from this drawing. If in doubt ask


Material :
DEKTON 12mm PANELS

Series :
**AU SERIES
 HORIZONTAL RAIL &
 VERTICAL T TO CONCRETE**

Drawing Title :
INTERNAL CORNER DETAIL

Scale :
1 : 5
 Drawn : HB
 Date : 27.05.14

| Size | Drawing No. | Rev. |
|------|-------------|------|
| A3 | DEK-AUD06 | A |

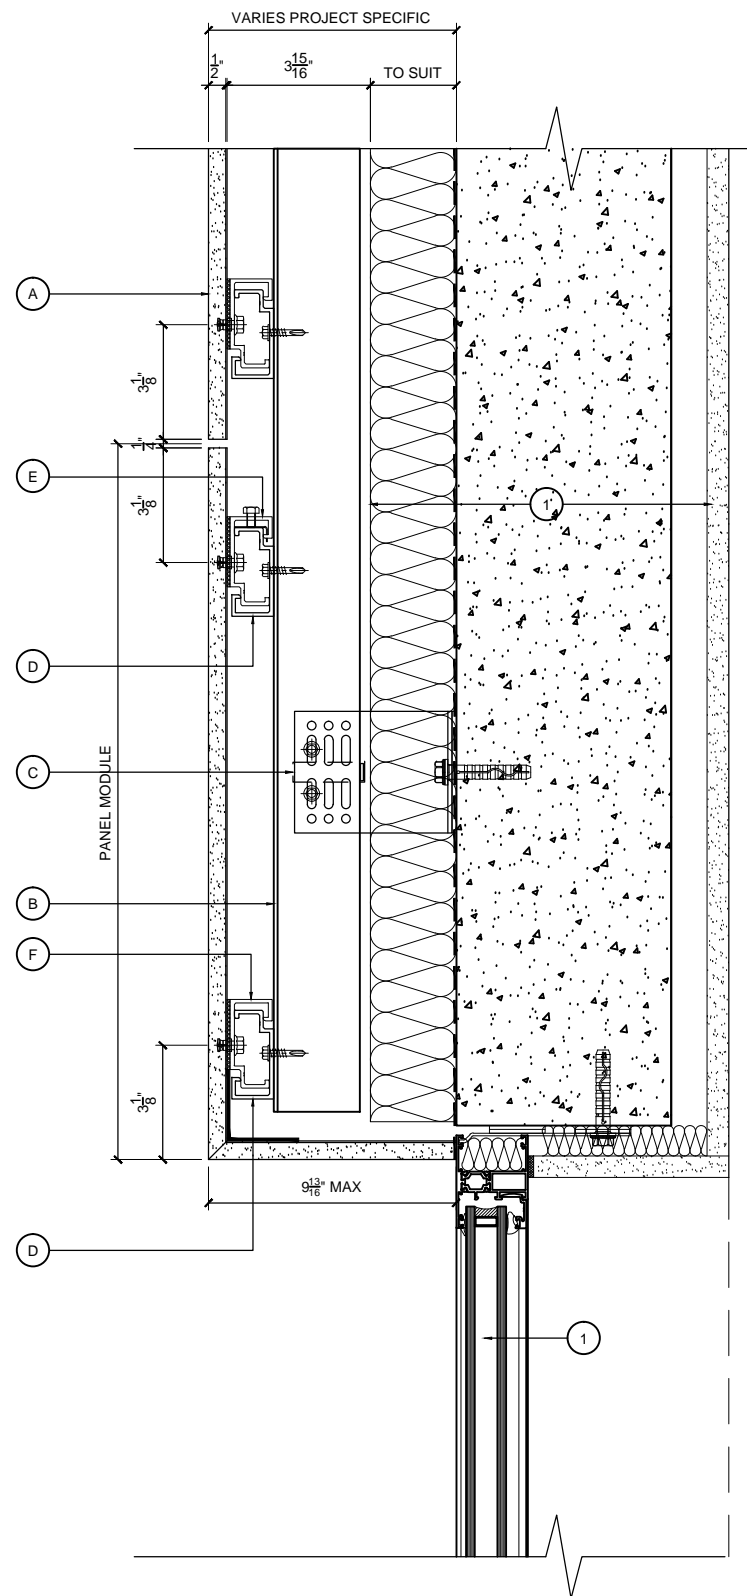

WINDOW HEAD DETAIL

KEY COMPONENT LEGEND

- (A) DEKTON PANEL
- (B) VERTICAL ALUMINIUM T SECTION SUPPORT
- (C) ALUMINIUM BRACKET WITH ISOLATION PAD
- (D) HORIZONTAL RAIL PROFILE
- (E) 50MM TOP CLIP WITH ADJUSTABLE SCREW
- (F) 50MM INTERMEDIATE/BASE CLIP
- (G) RESTRAINT CLIPS

(1) INDICATIVE FINISHES NOT BY TELLING Eg :

- INSULATION
- AIR/MOISTURE BARRIER
- BLOCKWORK / CONCRETE
- INTERNAL FINISHES
- GLAZING SYSTEMS AND SEALS
- CLOSURE TRIMS / FLASHINGS
- EXTERIOR SHEATHING

| Rev. | Date | Comments |
|------|------|----------|
| | | |



Telling Architectural Systems LLC
 10 Worthington Road
 Suite K
 Cranston
 RI 02920
 Tel : (401) 632-4577
 Fax : (401) 632-4801

© Telling Architectural Systems LLC
 Do not scale from this drawing. If in doubt ask


Material :
DEKTON 12mm PANELS

Series :
**AU SERIES
 HORIZONTAL RAIL &
 VERTICAL T TO CONCRETE**

Drawing Title :
WINDOW HEAD DETAIL

| | |
|------------------|-------------------------------|
| Scale : 1 : 5 | Drawn : HB Date : 27.05.14 |
|------------------|-------------------------------|

| Size | Drawing No. | Rev. |
|------|-------------|------|
| A3 | DEK-AUD07 | A |

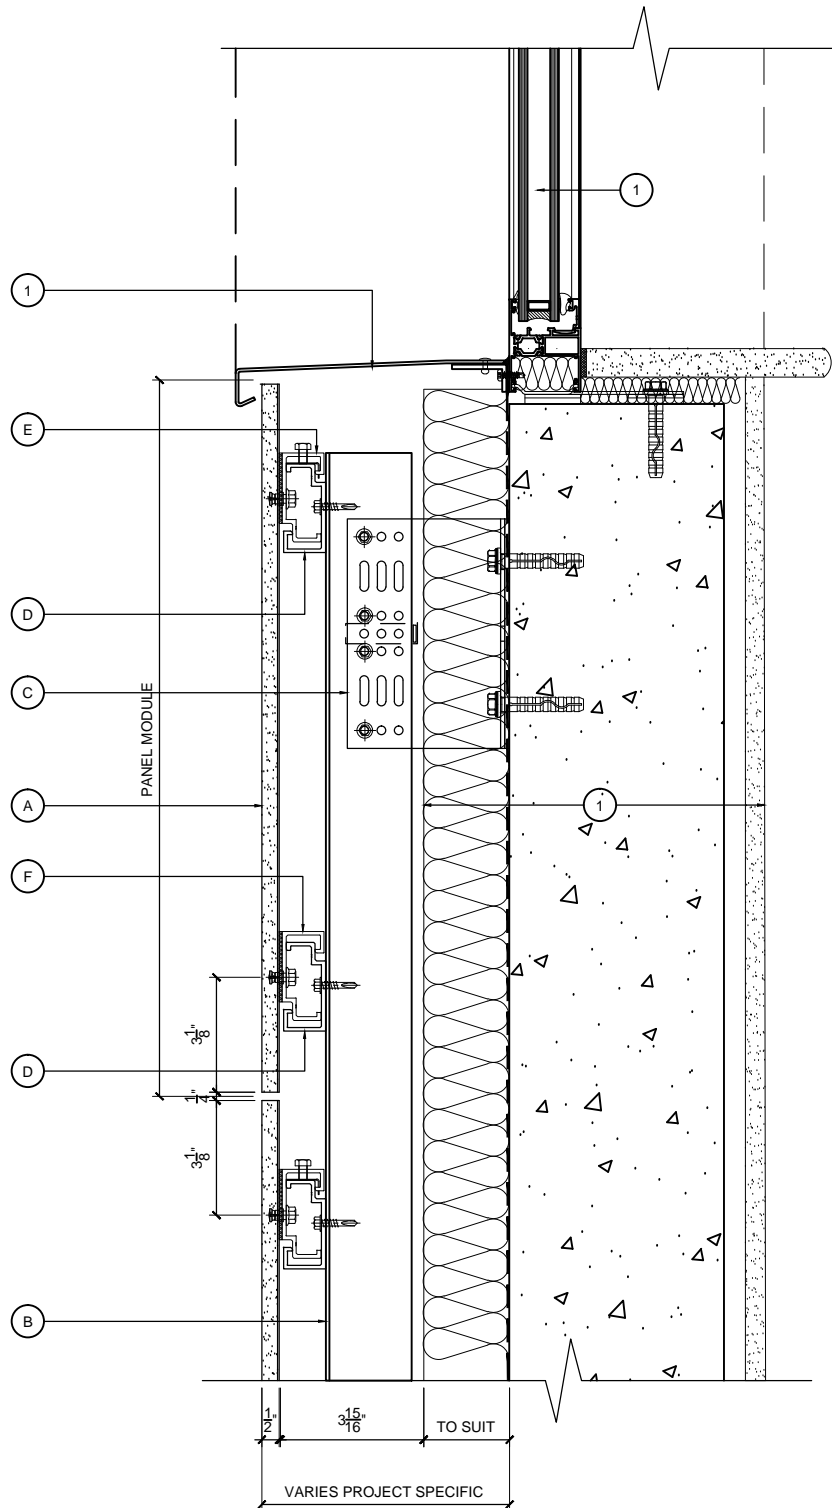

WINDOW CILL DETAIL

KEY COMPONENT LEGEND

- (A) DEKTON PANEL
- (B) VERTICAL ALUMINIUM T SECTION SUPPORT
- (C) ALUMINIUM BRACKET WITH ISOLATION PAD
- (D) HORIZONTAL RAIL PROFILE
- (E) 50MM TOP CLIP WITH ADJUSTABLE SCREW
- (F) 50MM INTERMEDIATE/BASE CLIP
- (G) RESTRAINT CLIPS

- (1) INDICATIVE FINISHES NOT BY TELLING Eg :
- INSULATION
 - AIR/MOISTURE BARRIER
 - BLOCKWORK / CONCRETE
 - INTERNAL FINISHES
 - GLAZING SYSTEMS AND SEALS
 - CLOSURE TRIMS / FLASHINGS
 - EXTERIOR SHEATHING

| Rev. | Date | Comments |
|------|------|----------|
|------|------|----------|



Telling Architectural Systems LLC
 10 Worthington Road
 Suite K
 Cranston RI 02920
 Tel : (401) 632-4577
 Fax : (401) 632-4801

© Telling Architectural Systems LLC
 Do not scale from this drawing. If in doubt ask


Material :
DEKTON 12mm PANELS

Series :
**AU SERIES
 HORIZONTAL RAIL &
 VERTICAL T TO CONCRETE**

Drawing Title :
WINDOW CILL DETAIL

Scale : 1 : 5
 Drawn : HB
 Date : 27.05.14

| Size | Drawing No. | Rev. |
|------|-------------|------|
| A3 | DEK-AUD08 | A |

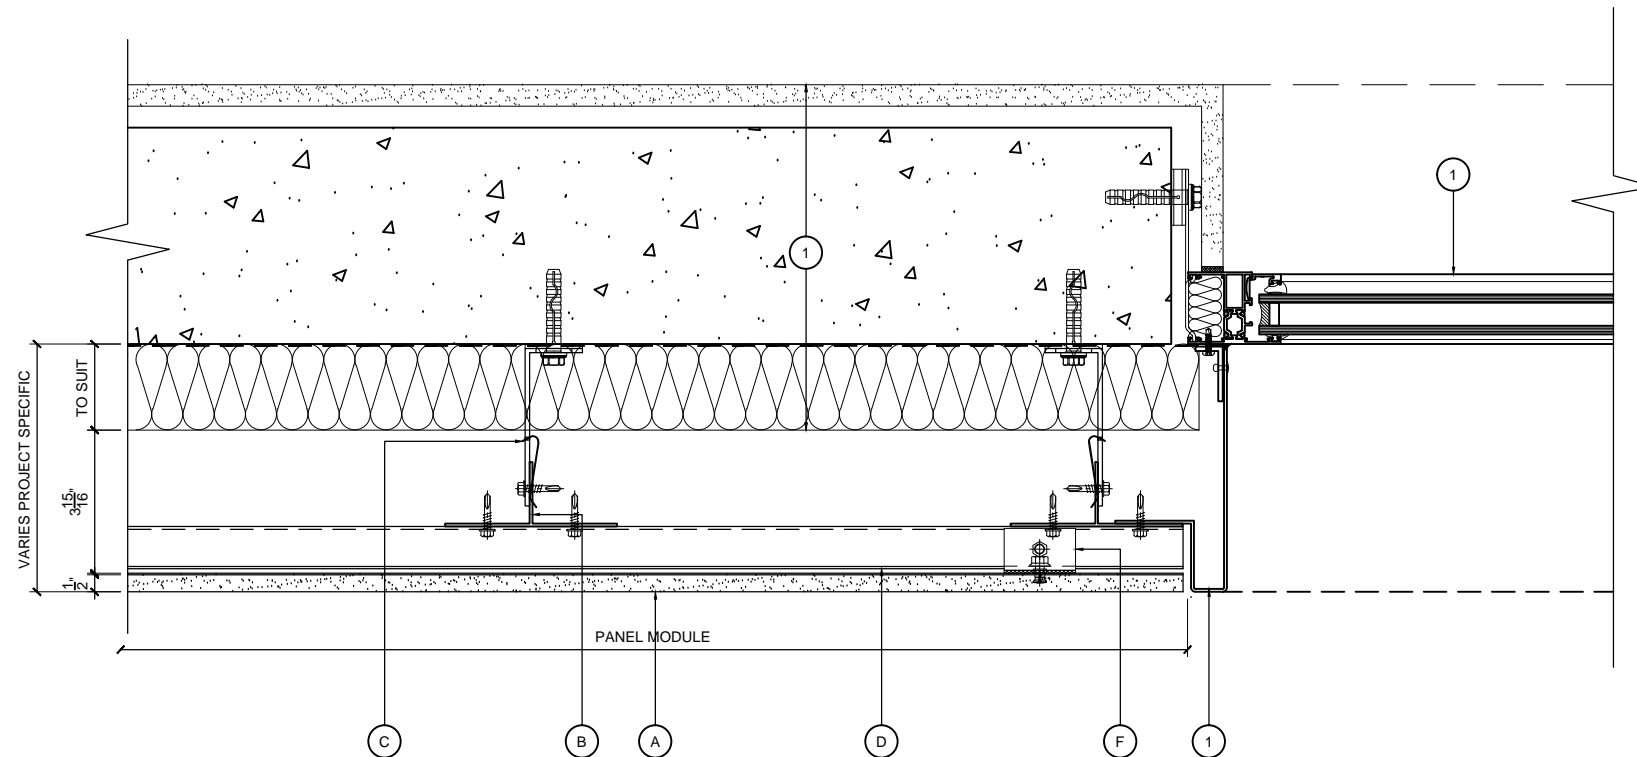

WINDOW JAMB DETAIL

KEY COMPONENT LEGEND

- (A) DEKTON PANEL
- (B) VERTICAL ALUMINIUM T SECTION SUPPORT
- (C) ALUMINIUM BRACKET WITH ISOLATION PAD
- (D) HORIZONTAL RAIL PROFILE
- (E) 50MM TOP CLIP WITH ADJUSTABLE SCREW
- (F) 50MM INTERMEDIATE/BASE CLIP
- (G) RESTRAINT CLIPS

- (1) INDICATIVE FINISHES NOT BY TELLING Eg :
- INSULATION
 - AIR/MOISTURE BARRIER
 - BLOCKWORK / CONCRETE
 - INTERNAL FINISHES
 - GLAZING SYSTEMS AND SEALS
 - CLOSURE TRIMS / FLASHINGS
 - EXTERIOR SHEATHING

| Rev. | Date | Comments |
|------|------|----------|
|------|------|----------|



Telling Architectural Systems LLC
 10 Worthington Road
 Suite K
 Cranston
 RI 02920
 Tel : (401) 632-4577
 Fax : (401) 632-4801

© Telling Architectural Systems LLC
 Do not scale from this drawing. If in doubt ask

Material :
DEKTON 12mm PANELS


Series :
**AU SERIES
 HORIZONTAL RAIL &
 VERTICAL T TO CONCRETE**

Drawing Title :
WINDOW JAMB DETAIL

Scale :
1 : 5

Drawn : HB
 Date : 27.05.14

| Size | Drawing No. | Rev. |
|------|-------------|------|
| A3 | DEK-AUD09 | A |

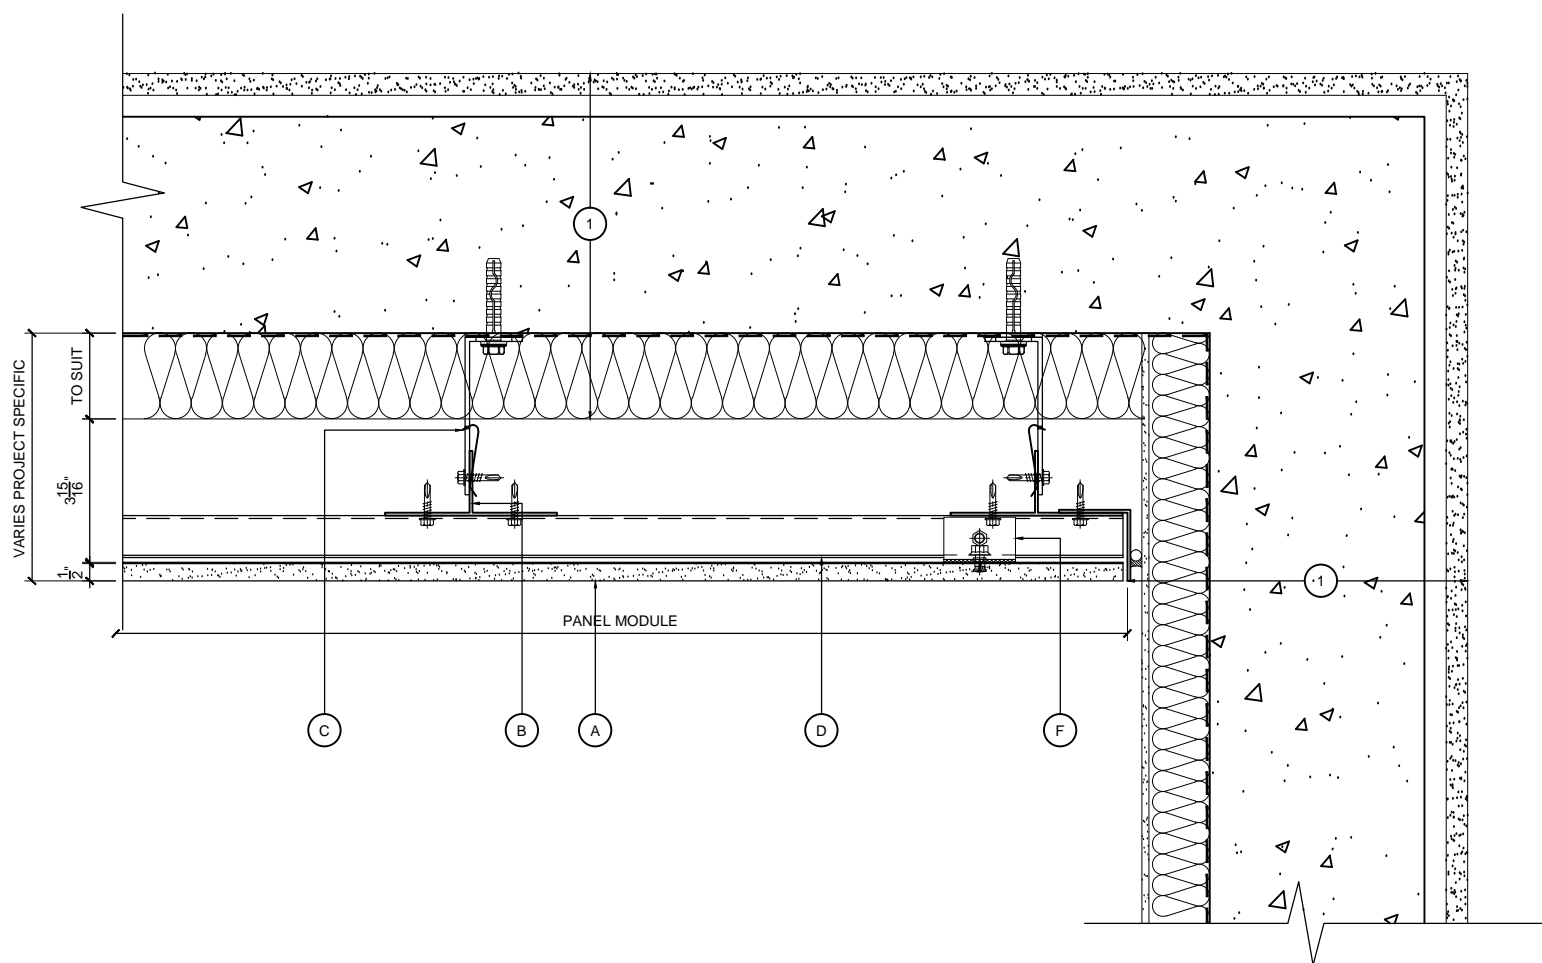

CLADDING ABUTMENT DETAIL

KEY COMPONENT LEGEND

- (A) DEKTON PANEL
- (B) VERTICAL ALUMINIUM T SECTION SUPPORT
- (C) ALUMINIUM BRACKET WITH ISOLATION PAD
- (D) HORIZONTAL RAIL PROFILE
- (E) 50MM TOP CLIP WITH ADJUSTABLE SCREW
- (F) 50MM INTERMEDIATE/BASE CLIP
- (G) RESTRAINT CLIPS

(1) INDICATIVE FINISHES NOT BY TELLING Eg :

- INSULATION
- AIR/MOISTURE BARRIER
- BLOCKWORK / CONCRETE
- INTERNAL FINISHES
- GLAZING SYSTEMS AND SEALS
- CLOSURE TRIMS / FLASHINGS
- EXTERIOR SHEATHING

| Rev. | Date | Comments |
|------|------|----------|
| | | |



Telling Architectural Systems LLC
 10 Worthington Road
 Suite K
 Cranston RI 02920
 Tel : (401) 632-4577
 Fax : (401) 632-4801

© Telling Architectural Systems LLC
 Do not scale from this drawing. If in doubt ask


Material :
DEKTON 12mm PANELS

Series :
**AU SERIES
 HORIZONTAL RAIL &
 VERTICAL T TO CONCRETE**

Drawing Title :
**CLADDING ABUTMENT
 DETAIL**

| | |
|--------------------|---------------|
| Scale : 1 : 5 | Drawn : HB |
| Date : 27.05.14 | |

| Size | Drawing No. | Rev. |
|------|-------------|------|
| A3 | DEK-AUD10 | A |

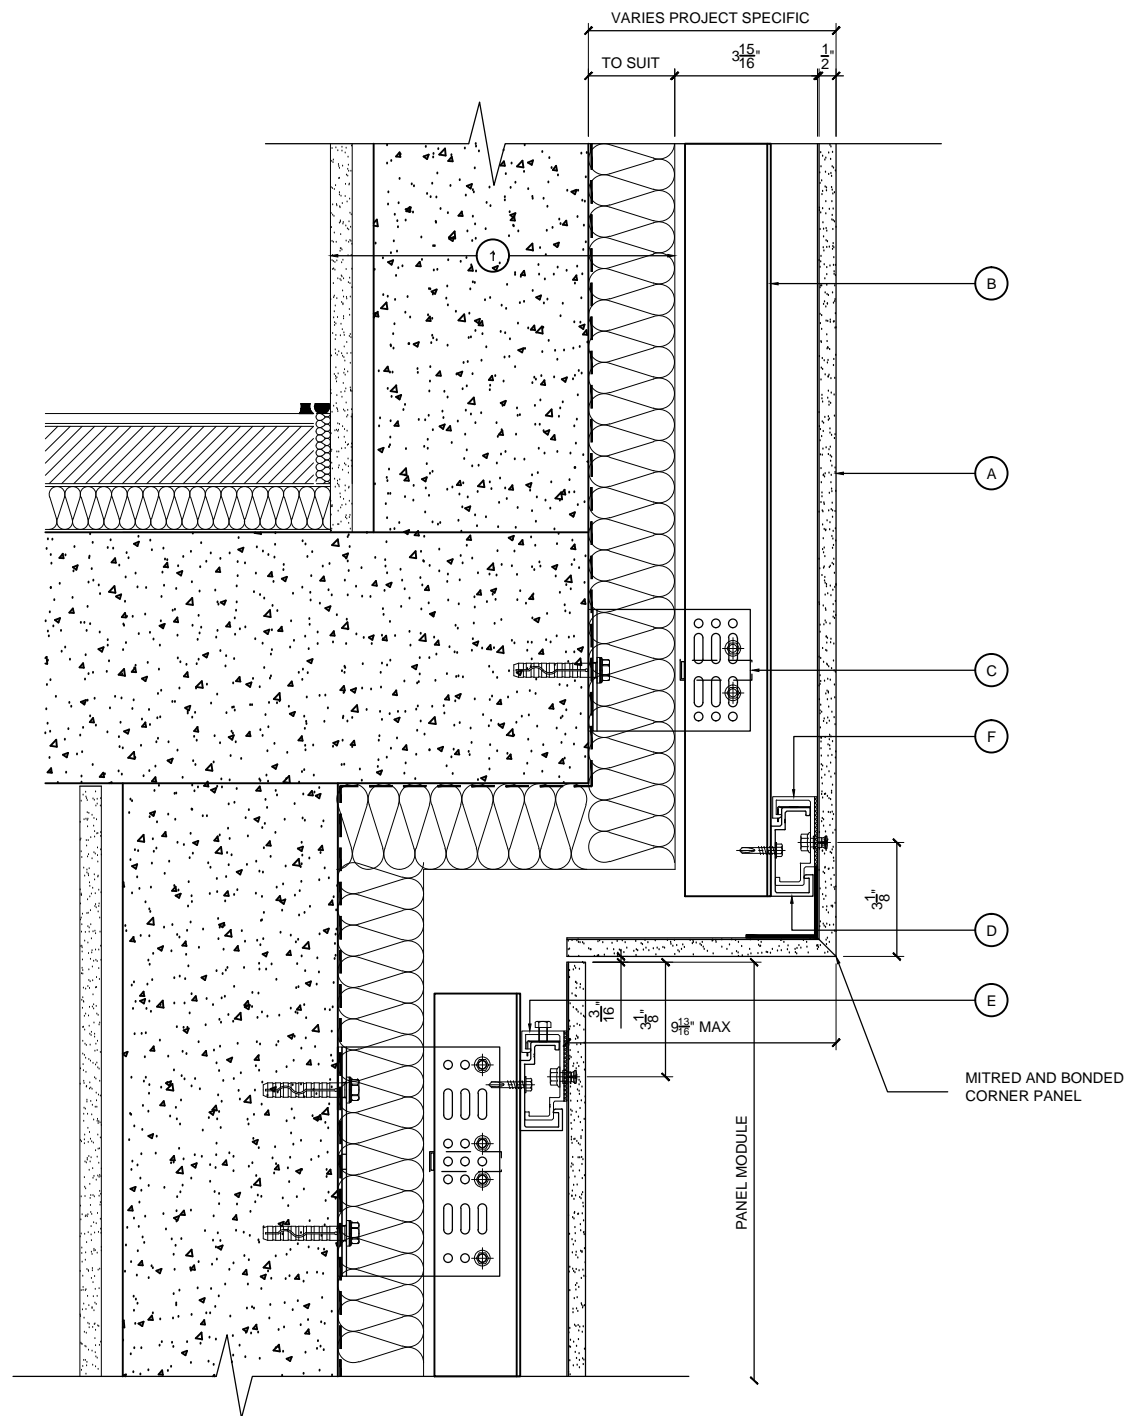

CLADDING RETURN

KEY COMPONENT LEGEND

- (A) DEKTON PANEL
- (B) VERTICAL ALUMINIUM T SECTION SUPPORT
- (C) ALUMINIUM BRACKET WITH ISOLATION PAD
- (D) HORIZONTAL RAIL PROFILE
- (E) 50MM TOP CLIP WITH ADJUSTABLE SCREW
- (F) 50MM INTERMEDIATE/BASE CLIP
- (G) RESTRAINT CLIPS

- (1) INDICATIVE FINISHES NOT BY TELLING Eg :
- INSULATION
 - AIR/MOISTURE BARRIER
 - BLOCKWORK / CONCRETE
 - INTERNAL FINISHES
 - GLAZING SYSTEMS AND SEALS
 - CLOSURE TRIMS / FLASHINGS
 - EXTERIOR SHEATHING

| Rev. | Date | Comments |
|------|------|----------|
| | | |



Telling Architectural Systems LLC
 10 Worthington Road
 Suite K
 Cranston
 RI 02920
 Tel : (401) 632-4577
 Fax : (401) 632-4801

© Telling Architectural Systems LLC
 Do not scale from this drawing. If in doubt ask

Material :
DEKTON 12mm PANEL

Series :
**AU SERIES
 HORIZONTAL RAIL &
 VERTICAL T TO CONCRETE**

Drawing Title :
CLADDING RETURN

Scale : 1 : 5
 Drawn : HB
 Date : 27.05.14

| Size | Drawing No. | Rev. |
|------|-------------|------|
| A3 | DEK-AUD11 | A |